

DRAWINGS PROVIDED FOR



NOTES:  
PLEASE READ NOTE PAGE AT END OF  
DRAWING SET FOR ALL NOTES REGARDING  
THIS PROJECT

NO.	DATE:
DESCRIPTION:	

LEGEND:

-  SPOT ELEVATION
-  D1 DOOR IDENTIFICATION TAG
-  W1 WALL IDENTIFICATION TAG
-  F1 FOOTING IDENTIFICATION TAG
-  W1 WINDOW IDENTIFICATION TAG
-  C1 COLUMN IDENTIFICATION TAG

PROJECT  
NORTH

TRUE  
NORTH

DRAFT - NOT FOR  
CONSTRUCTION

PROFESSIONAL ENGINEER'S SEAL



SHAKESPEARE, ONTARIO, CANADA  
PH: (519)-625-8025  
FX: (519)-625-8966

CONTRACTOR TO CHECK ALL DIMENSIONS AND  
ELEVATIONS AND REPORT ANY DISCREPANCIES TO THE  
ENGINEER BEFORE PROCEEDING WITH THE WORK

DO NOT SCALE THE DRAWINGS

LOCATION

PROJECT STATUS AND VERSION:  
CONSTRUCTION DRAWINGS

DRAWN BY:  
DESIGNER

PRINT DATE:  
ENTER DATE HERE

PAGE DESCRIPTION:  
TITLE PAGE


SCALE:  
AS NOTED

FILE: FILE NO.

PAGE  
NUMBER:

A0.a



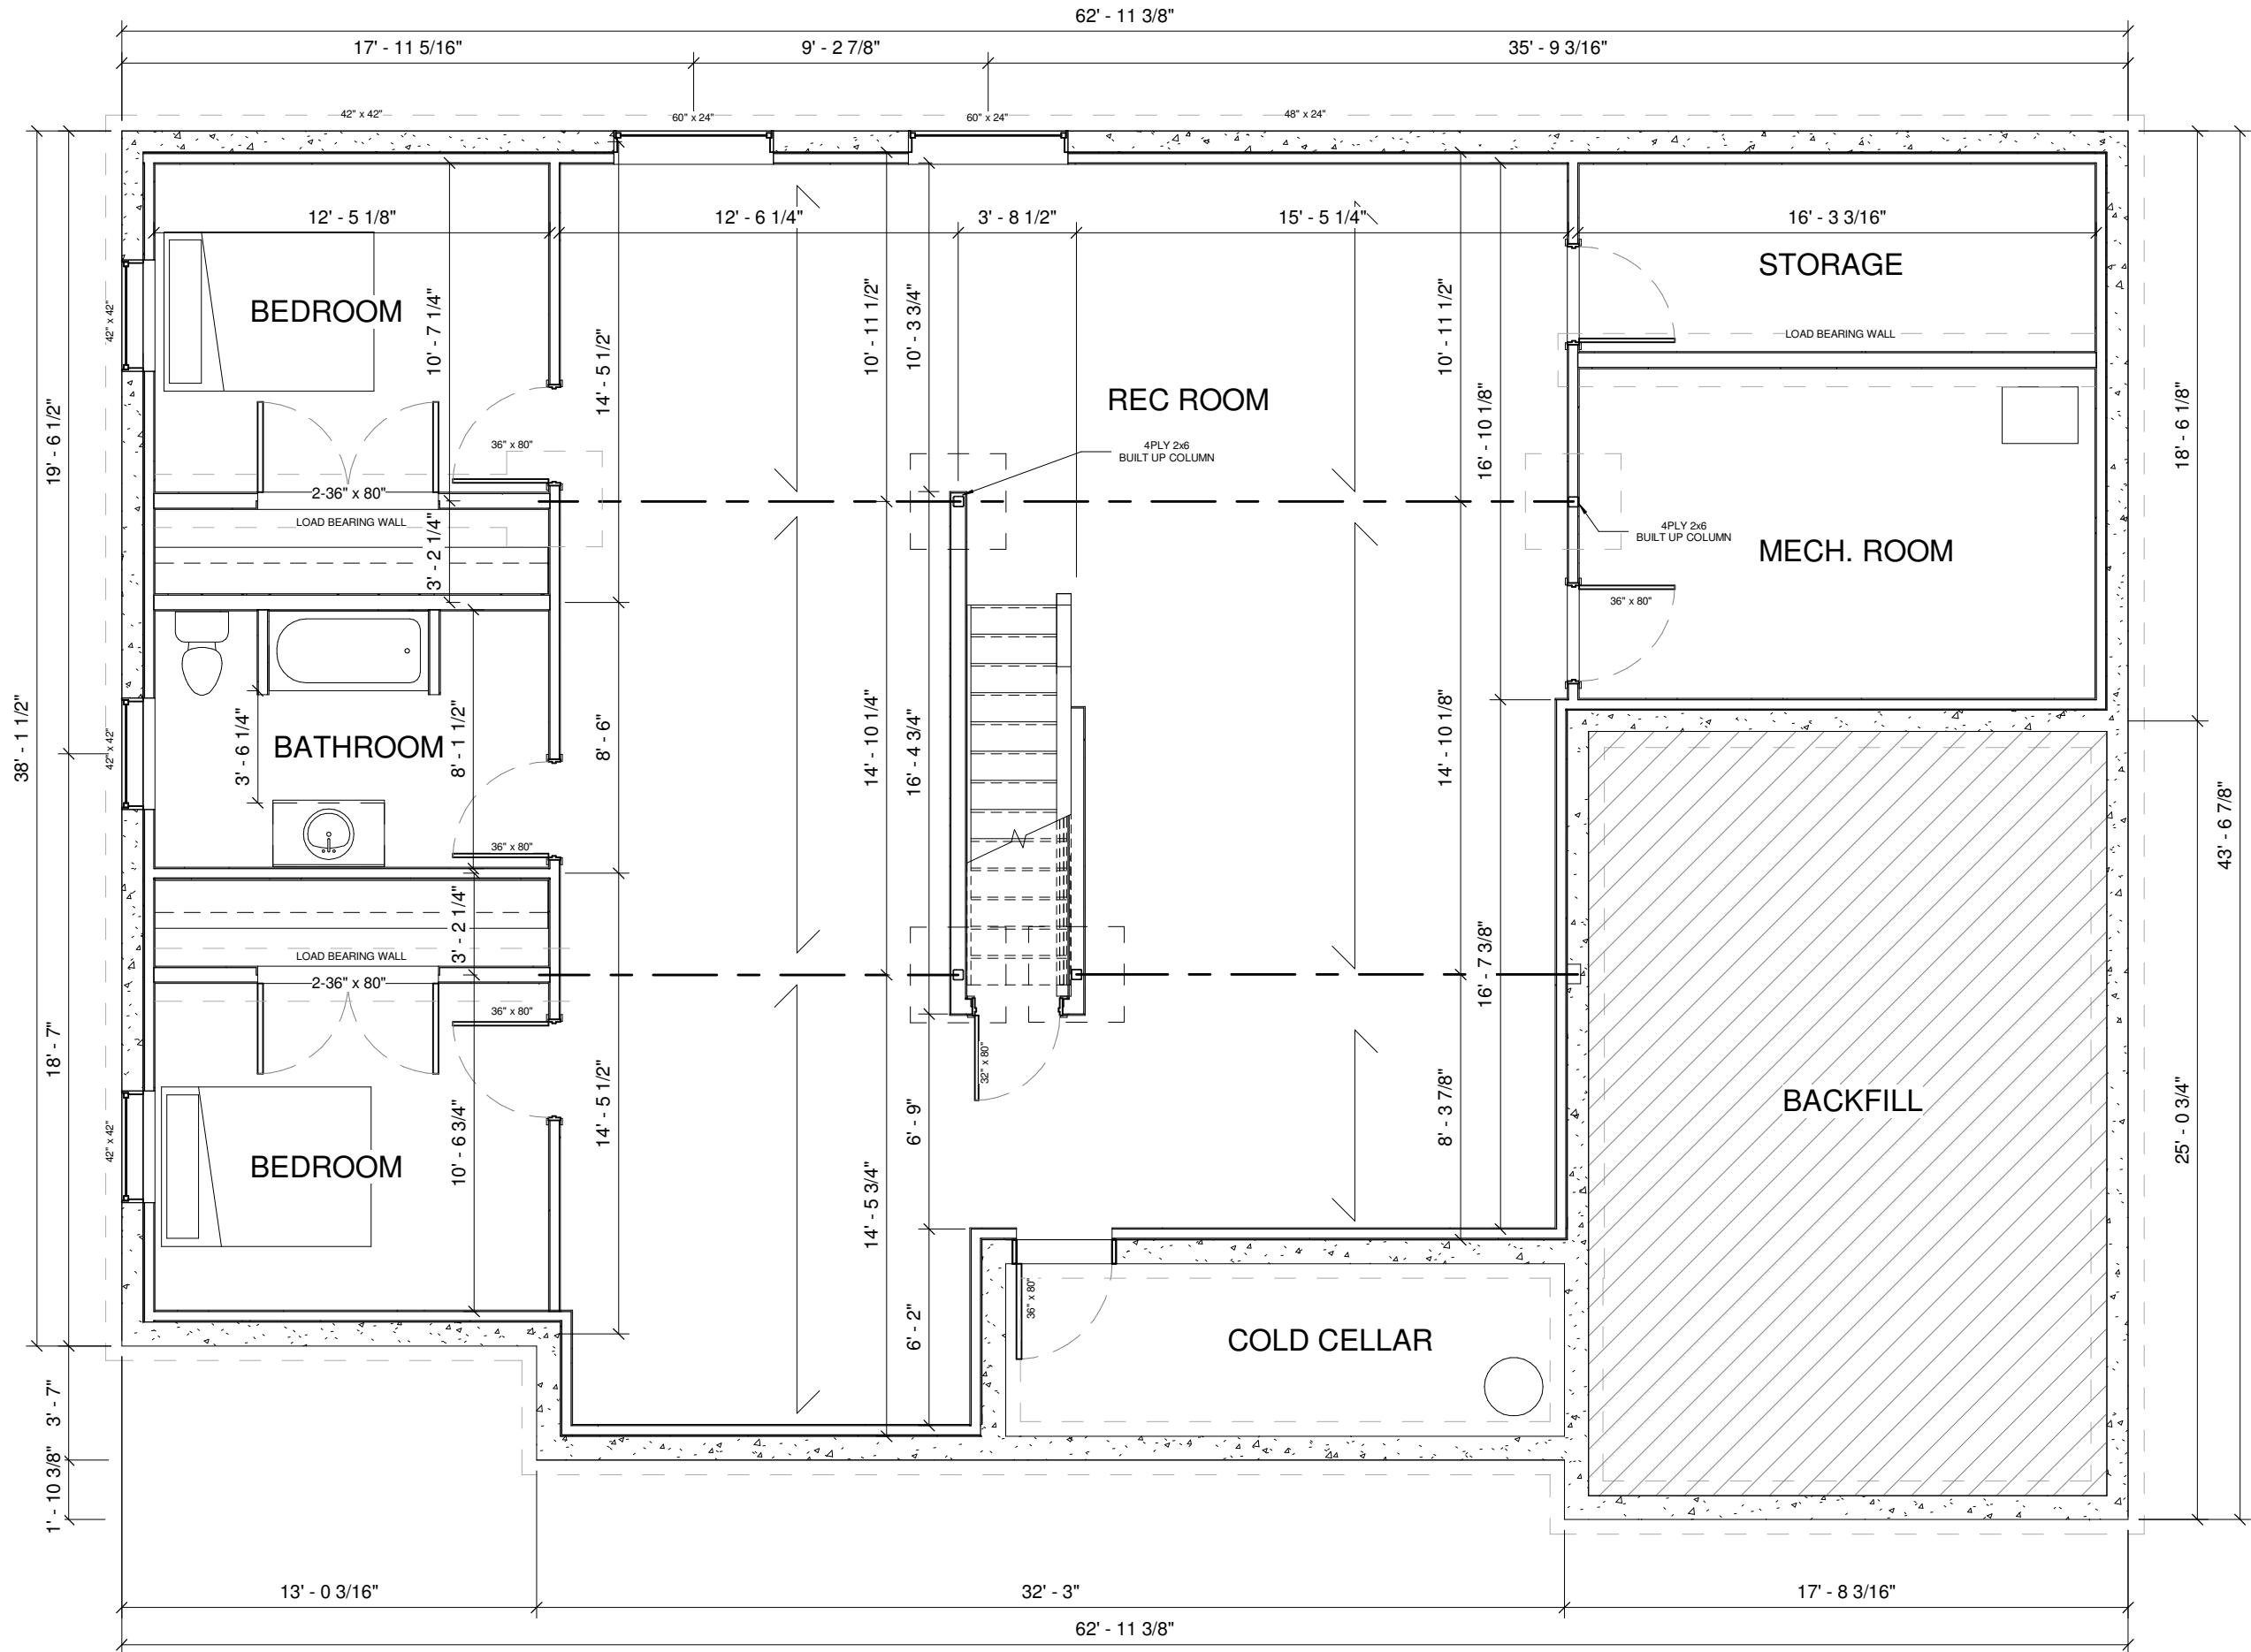

NOTES:  
PLEASE READ NOTE PAGE AT END OF  
DRAWING SET FOR ALL NOTES REGARDING  
THIS PROJECT

NO.	DATE:

DESCRIPTION:

LEGEND:

- SPOT ELEVATION
- D1 DOOR IDENTIFICATION TAG
- ◇ W1 WALL IDENTIFICATION TAG
- F1 FOOTING IDENTIFICATION TAG
- △ W1 WINDOW IDENTIFICATION TAG
- C1 COLUMN IDENTIFICATION TAG

PROJECT  
NORTH

TRUE  
NORTH

DRAFT - NOT FOR  
CONSTRUCTION

PROFESSIONAL ENGINEER'S SEAL



SHAKESPEARE, ONTARIO, CANADA  
PH: (519)-625-8025  
FX: (519)-625-8966

CONTRACTOR TO CHECK ALL DIMENSIONS AND  
ELEVATIONS AND REPORT ANY DISCREPANCIES TO THE  
ENGINEER BEFORE PROCEEDING WITH THE WORK

DO NOT SCALE THE DRAWINGS

LOCATION

CONSTRUCTION DRAWINGS


DRAWN BY: DESIGNER PRINT DATE: ENTER DATE HERE



PAGE DESCRIPTION: FLOOR PLAN

SCALE: AS NOTED

FILE: FILE NO.

PAGE NUMBER:

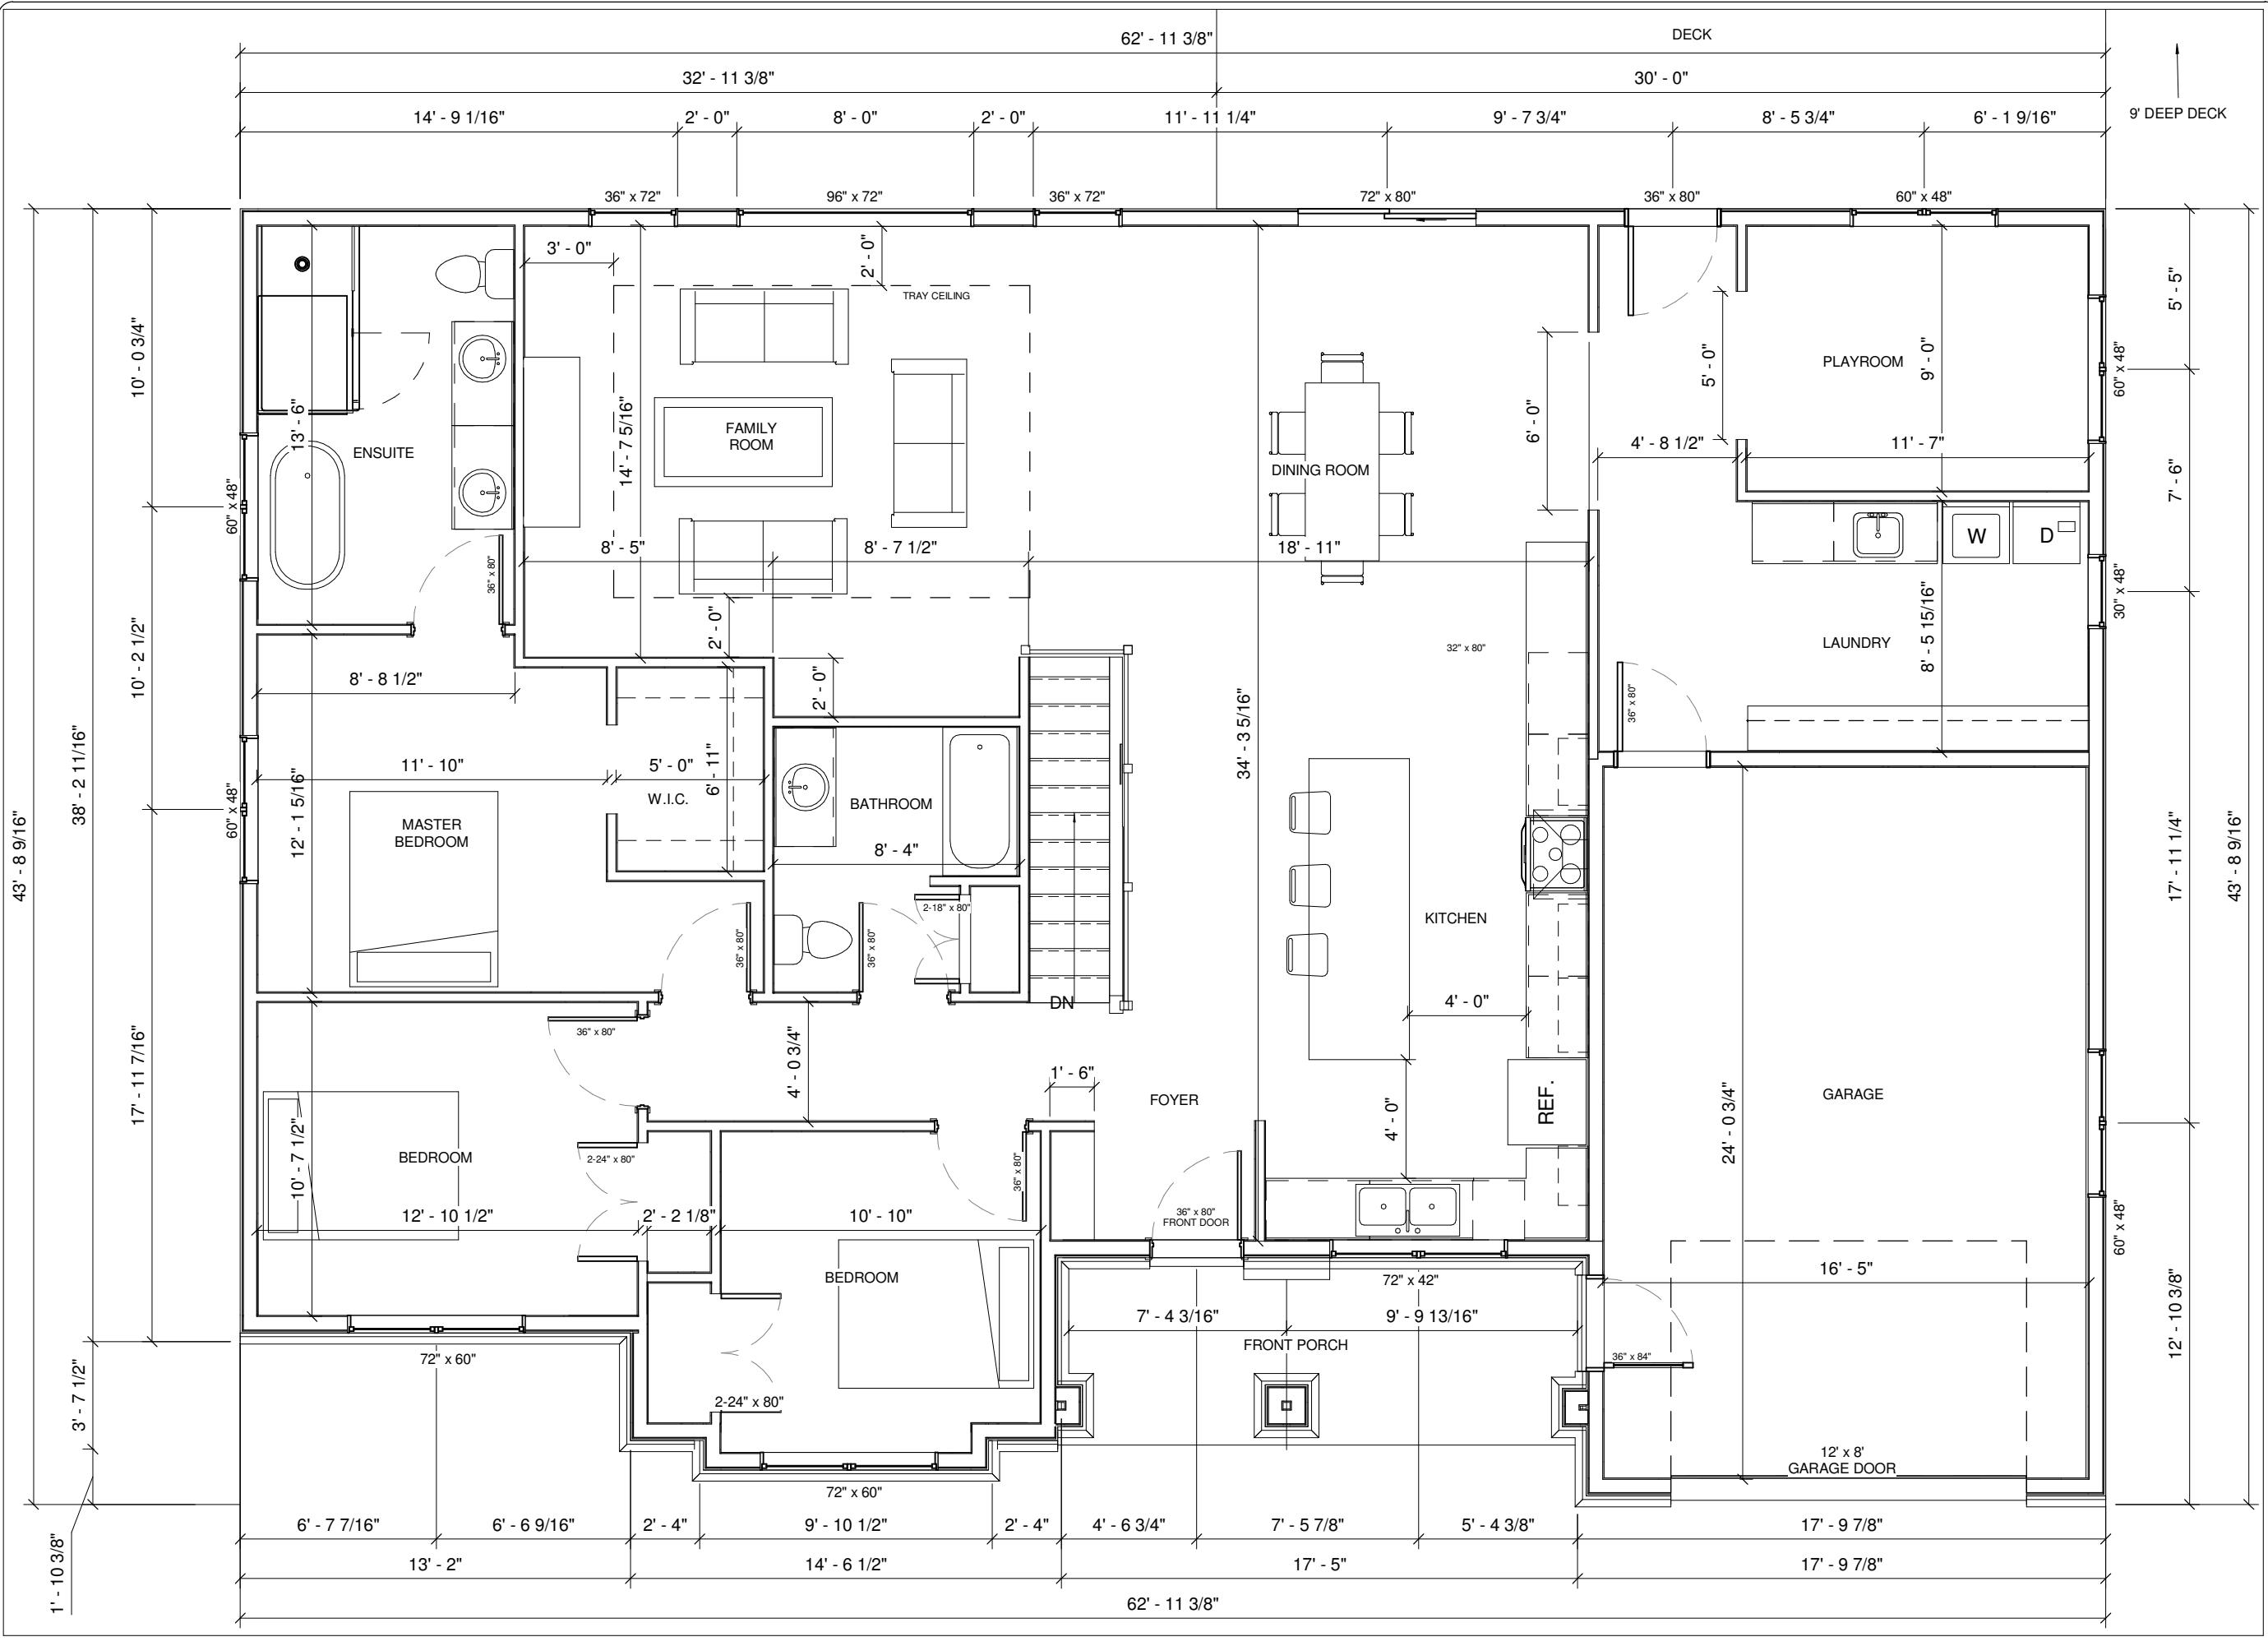

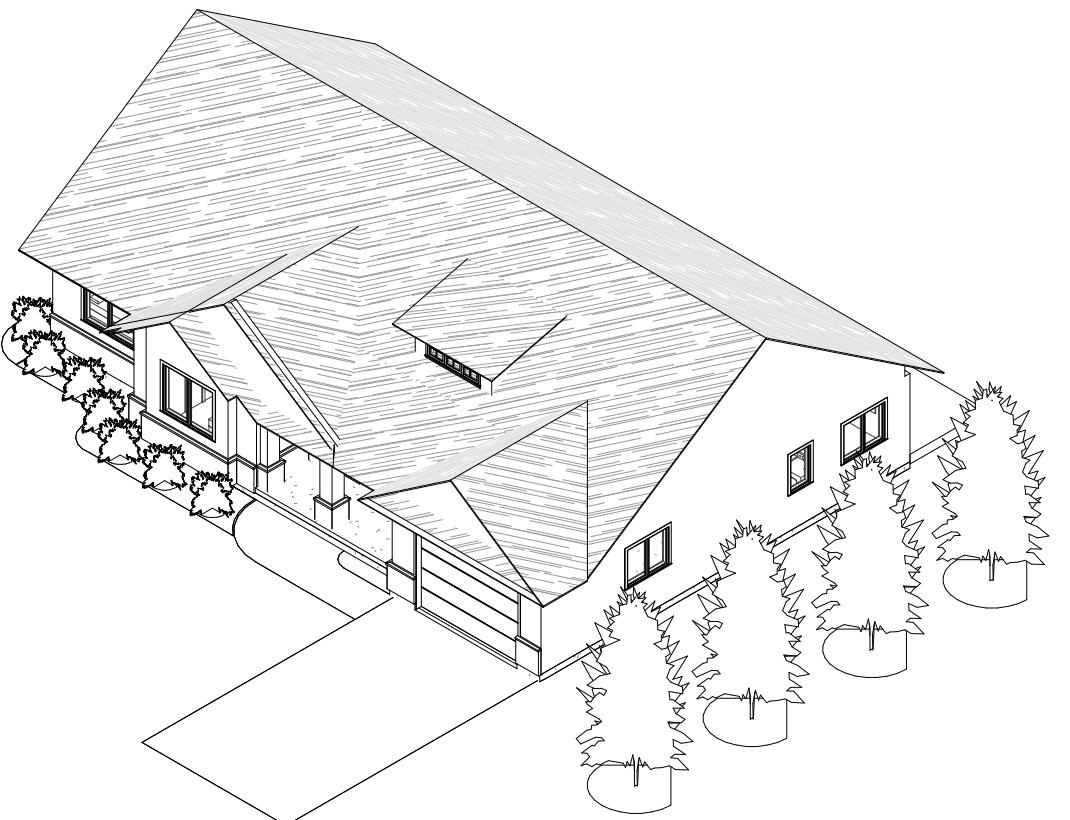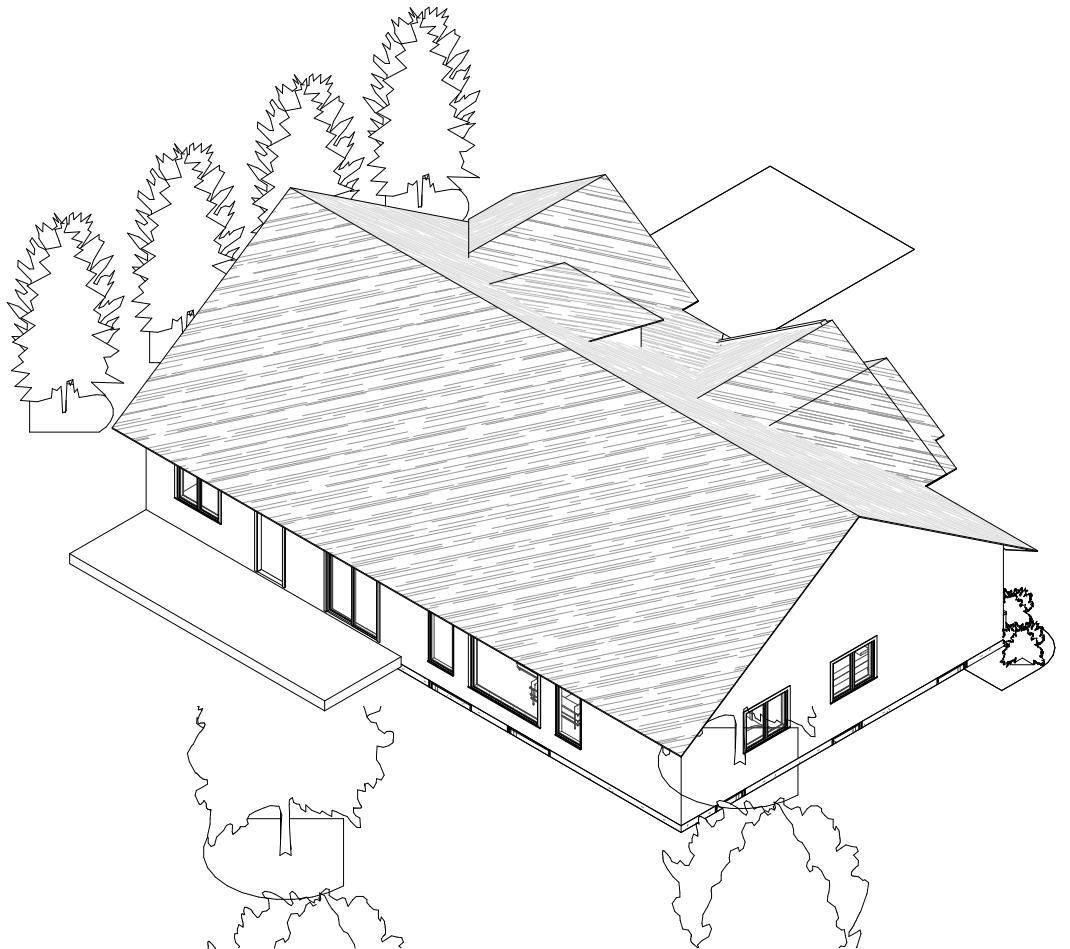

NOTES:  
PLEASE READ NOTE PAGE AT END OF  
DRAWING SET FOR ALL NOTES REGARDING  
THIS PROJECT


NO. DATE: DESCRIPTION:

LEGEND:

- SPOT ELEVATION
- D1 DOOR IDENTIFICATION TAG
- W1 WALL IDENTIFICATION TAG
- F1 FOOTING IDENTIFICATION TAG
- W1 WINDOW IDENTIFICATION TAG
- C1 COLUMN IDENTIFICATION TAG

PROJECT  
NORTH

TRUE  
NORTH

DRAFT - NOT FOR  
CONSTRUCTION

PROFESSIONAL ENGINEER'S SEAL



SHAKESPEARE, ONTARIO, CANADA  
PH: (519)-625-8025  
FX: (519)-625-8966

CONTRACTOR TO CHECK ALL DIMENSIONS AND  
ELEVATIONS AND REPORT ANY DISCREPANCIES TO THE  
ENGINEER BEFORE PROCEEDING WITH THE WORK

DO NOT SCALE THE DRAWINGS

C: [REDACTED]  
LOCATION: [REDACTED]

P: [REDACTED]  
LOCATION: [REDACTED]

PROJECT STATUS/AND VERSION:  
CONSTRUCTION DRAWINGS

DRAWN BY: [REDACTED] PRINT DATE:  
DESIGNER [REDACTED] ENTER DATE HERE

PAGE DESCRIPTION:  
PERSPECTIVE VIEWS

SCALE:  
AS NOTED

FILE: FILE NO.

PAGE  
NUMBER:

PR-1