


1 10-01 FLOOR PLAN: MAIN FLOOR
SCALE: 1/8" = 1'-0"

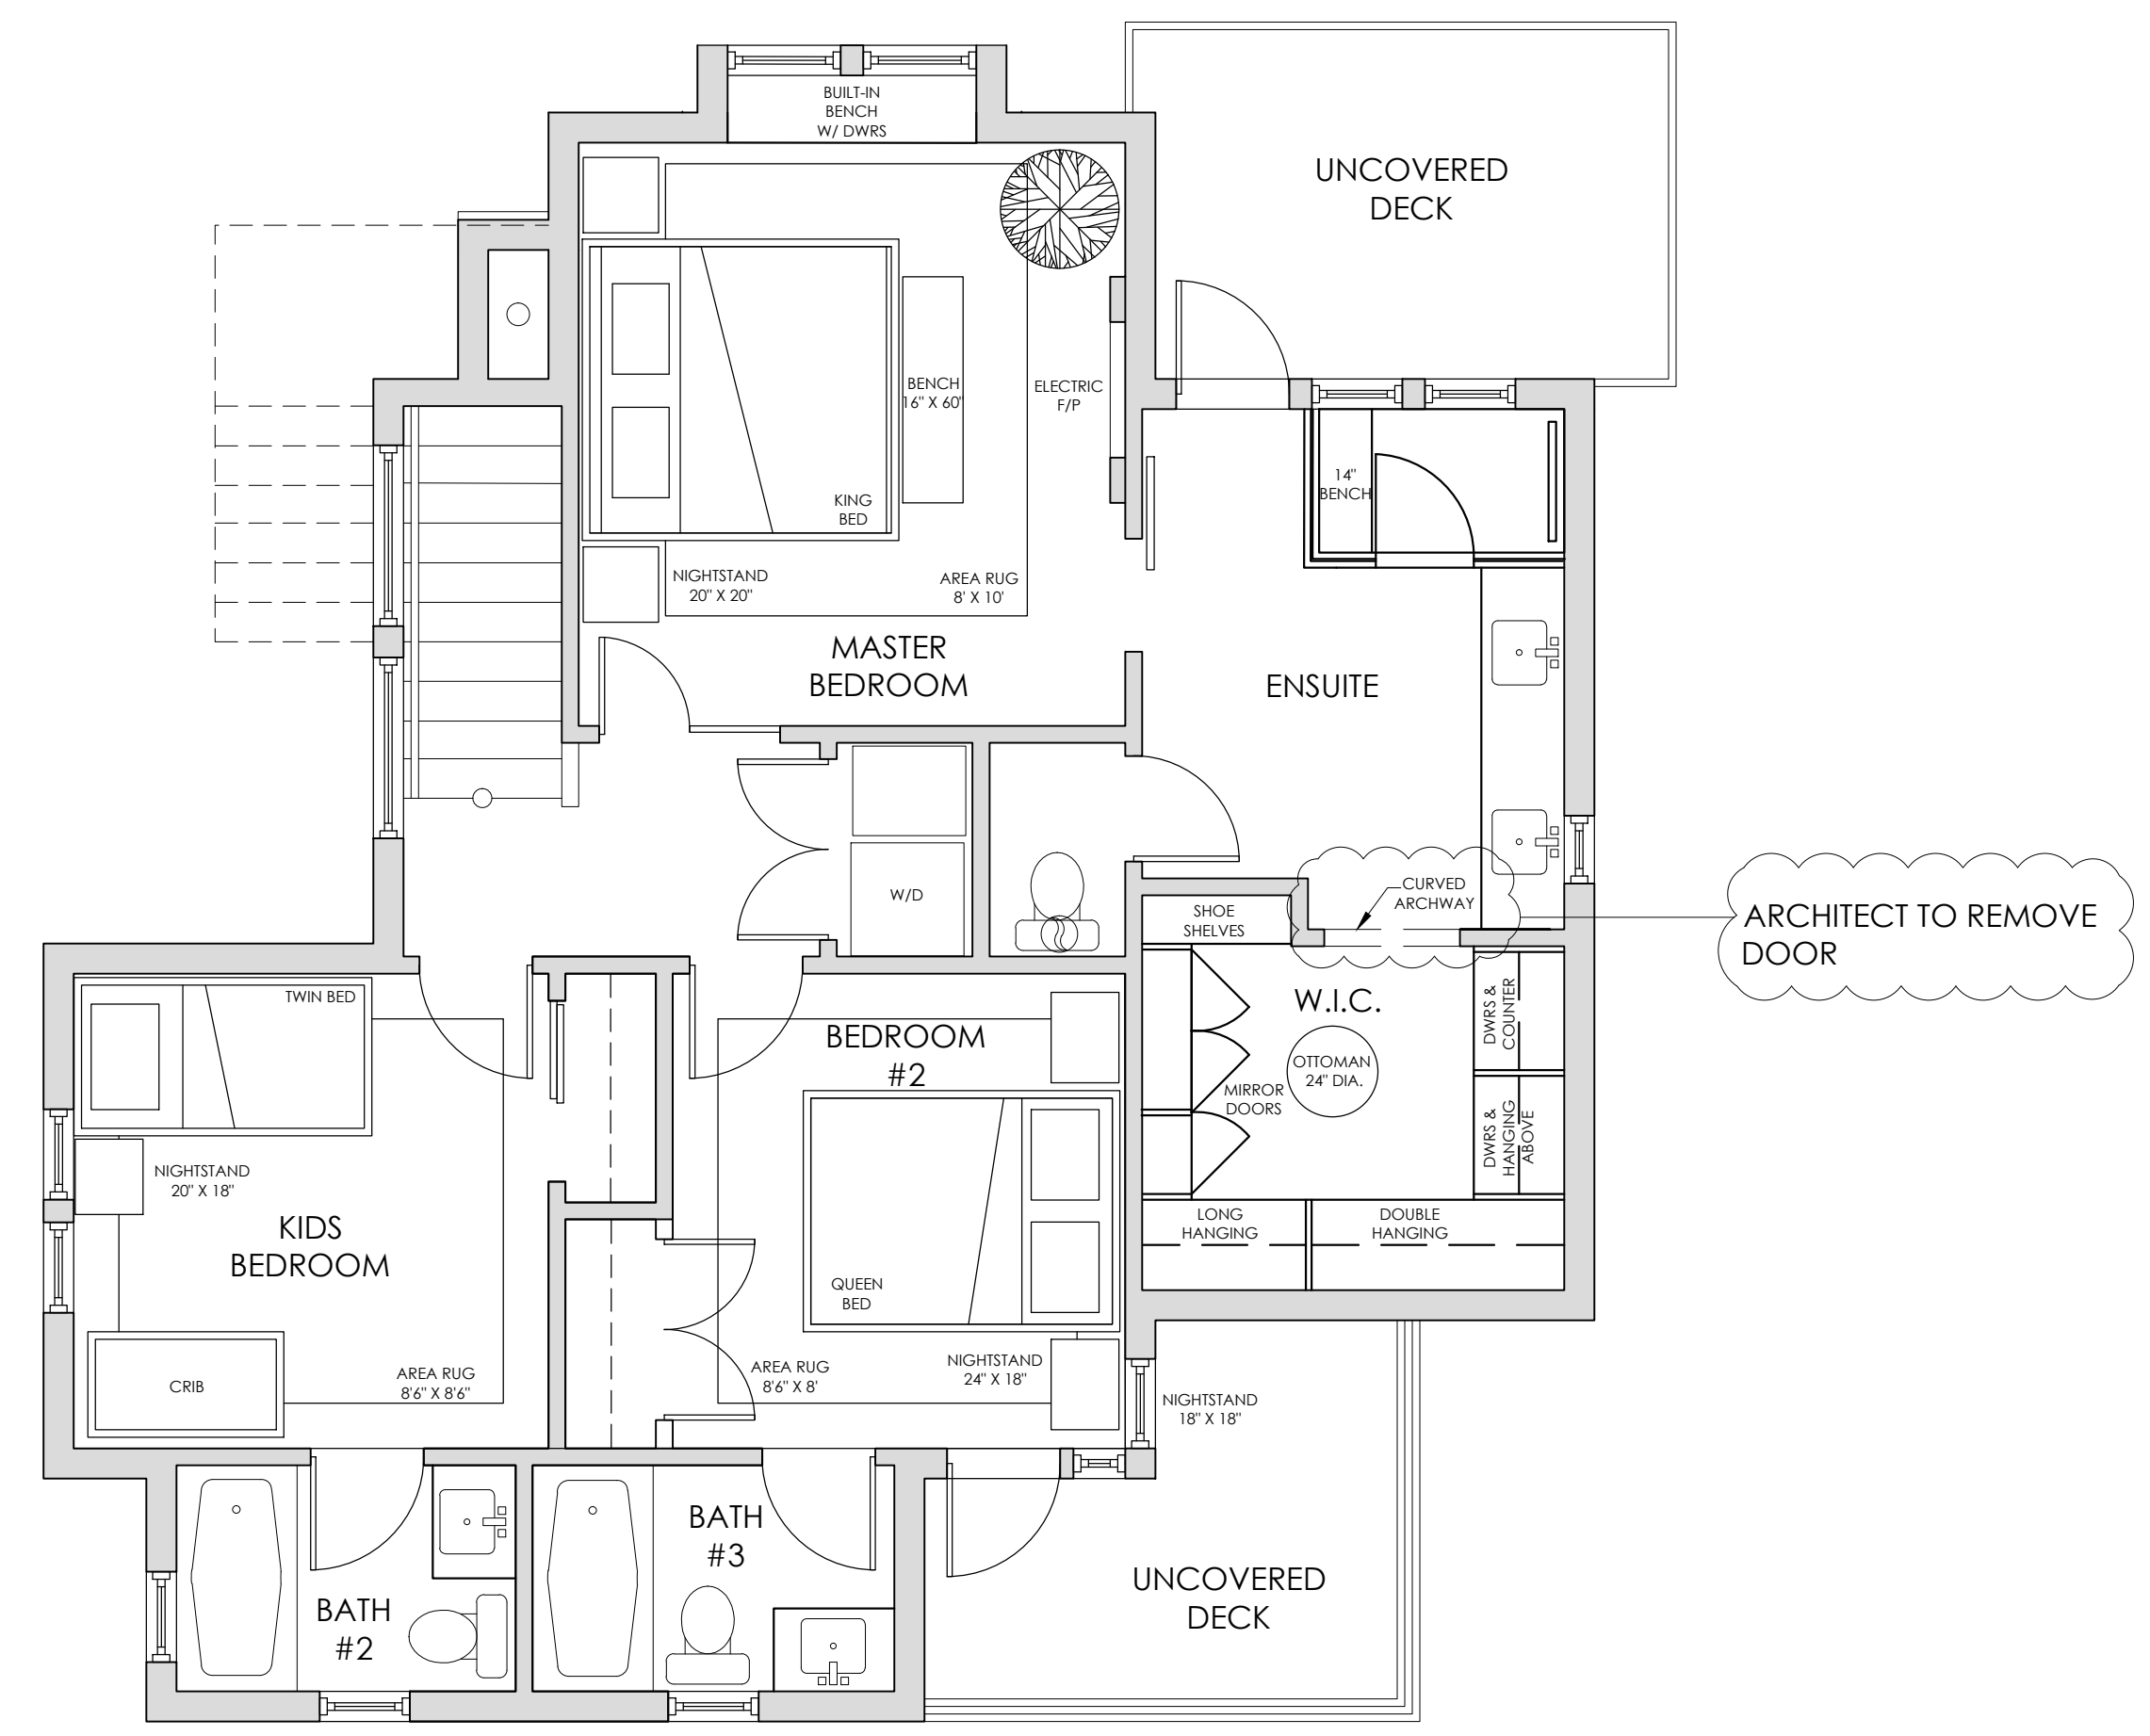

2 10-01 FLOOR PLAN: UPPER FLOOR
SCALE: 1/8" = 1'-0"

SANGHA RESIDENCE

FLOOR PLAN: MAIN FLOOR
FLOOR PLAN: UPPER FLOOR

Interior Design Consultant:



info@karlykristinadesign.com
www.karlykristinadesign.com
654-637-9995

Project:

Drawing Title:

Copyright reserved. This drawing / design is and at all times remains the exclusive property of Karly Kristina Design and may not be used or duplicated without our written consent. The contractor is to verify dimensions and data noted herein with conditions on the site and is held responsible for reporting any discrepancy to the designers for adjustment. This drawing is diagrammatic only and is to be used for the purpose of bidding. Shop drawings must be submitted for approval to the designers prior to commencing construction.

DRAFT	
Revisions:	
Drawn By:	Sarah Deane
Print Size:	24" x 36"
Scale:	1/8" = 1'-0"
Date:	September 18th, 2021
Drawing No:	ID-01