



# 584 West 17th Ave


Basement 1,004.33 SF  
 Main Floor 928.05 SF  
 Second Floor 879.97 SF

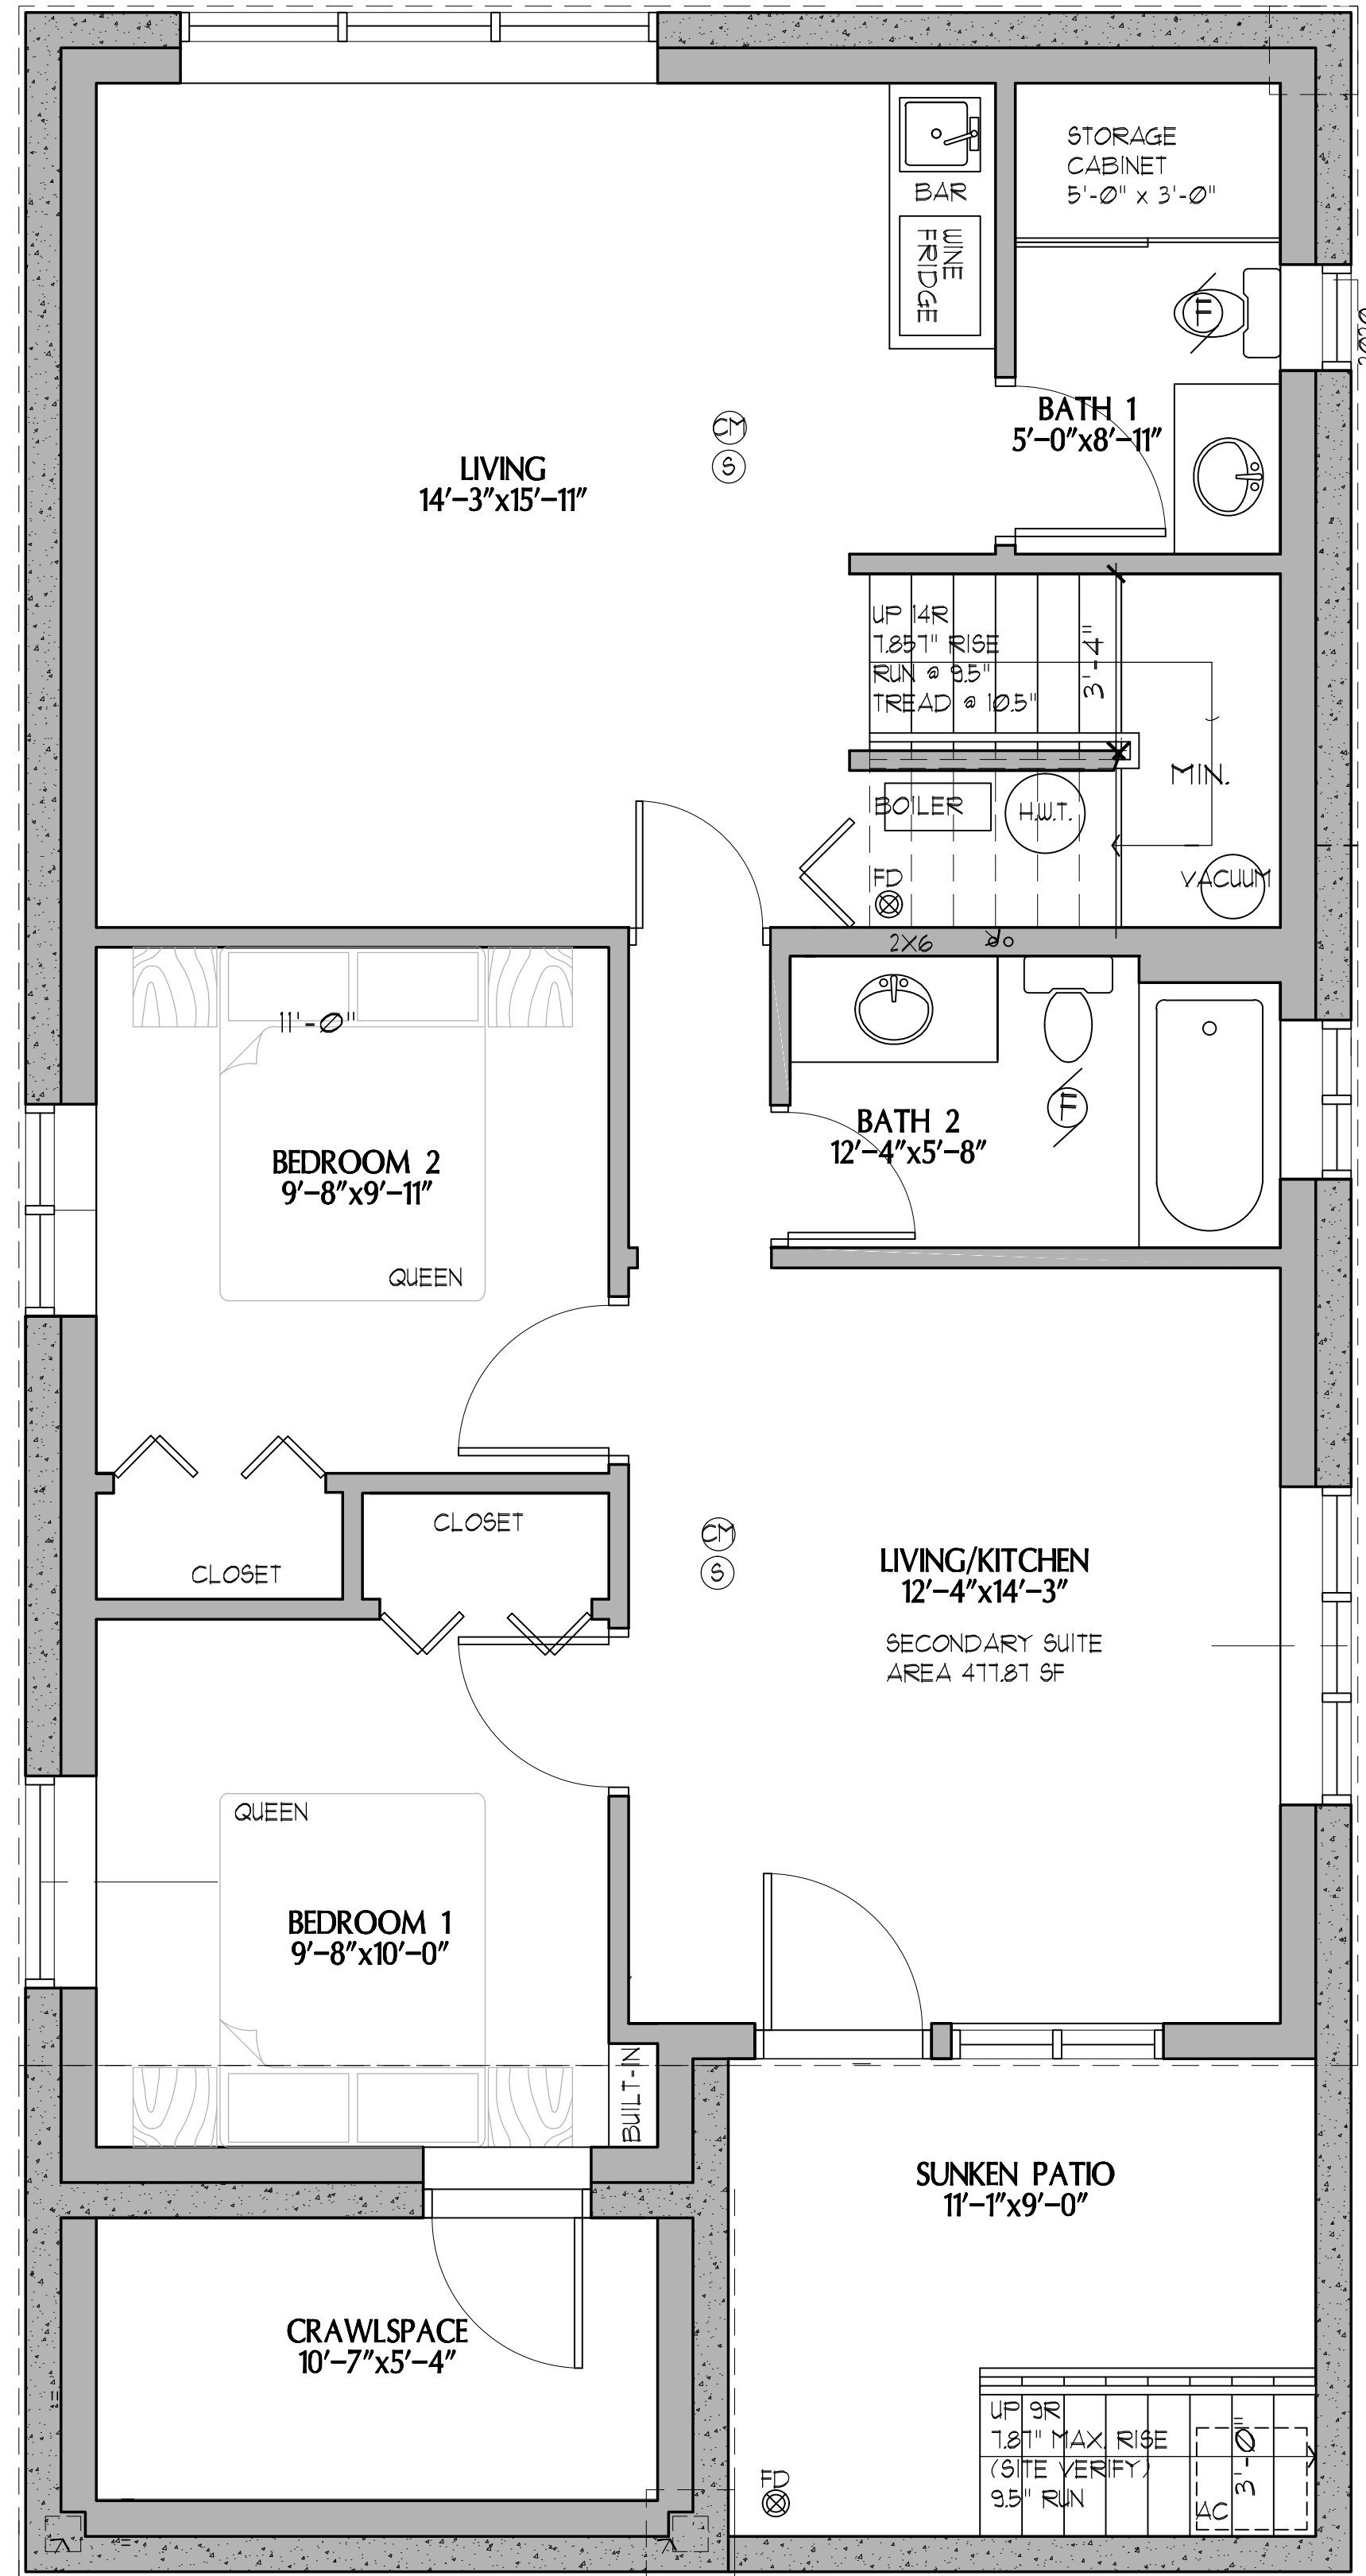

**BASEMENT FLOOR PLAN**  
 SCALE: 1/4"=1'-0"

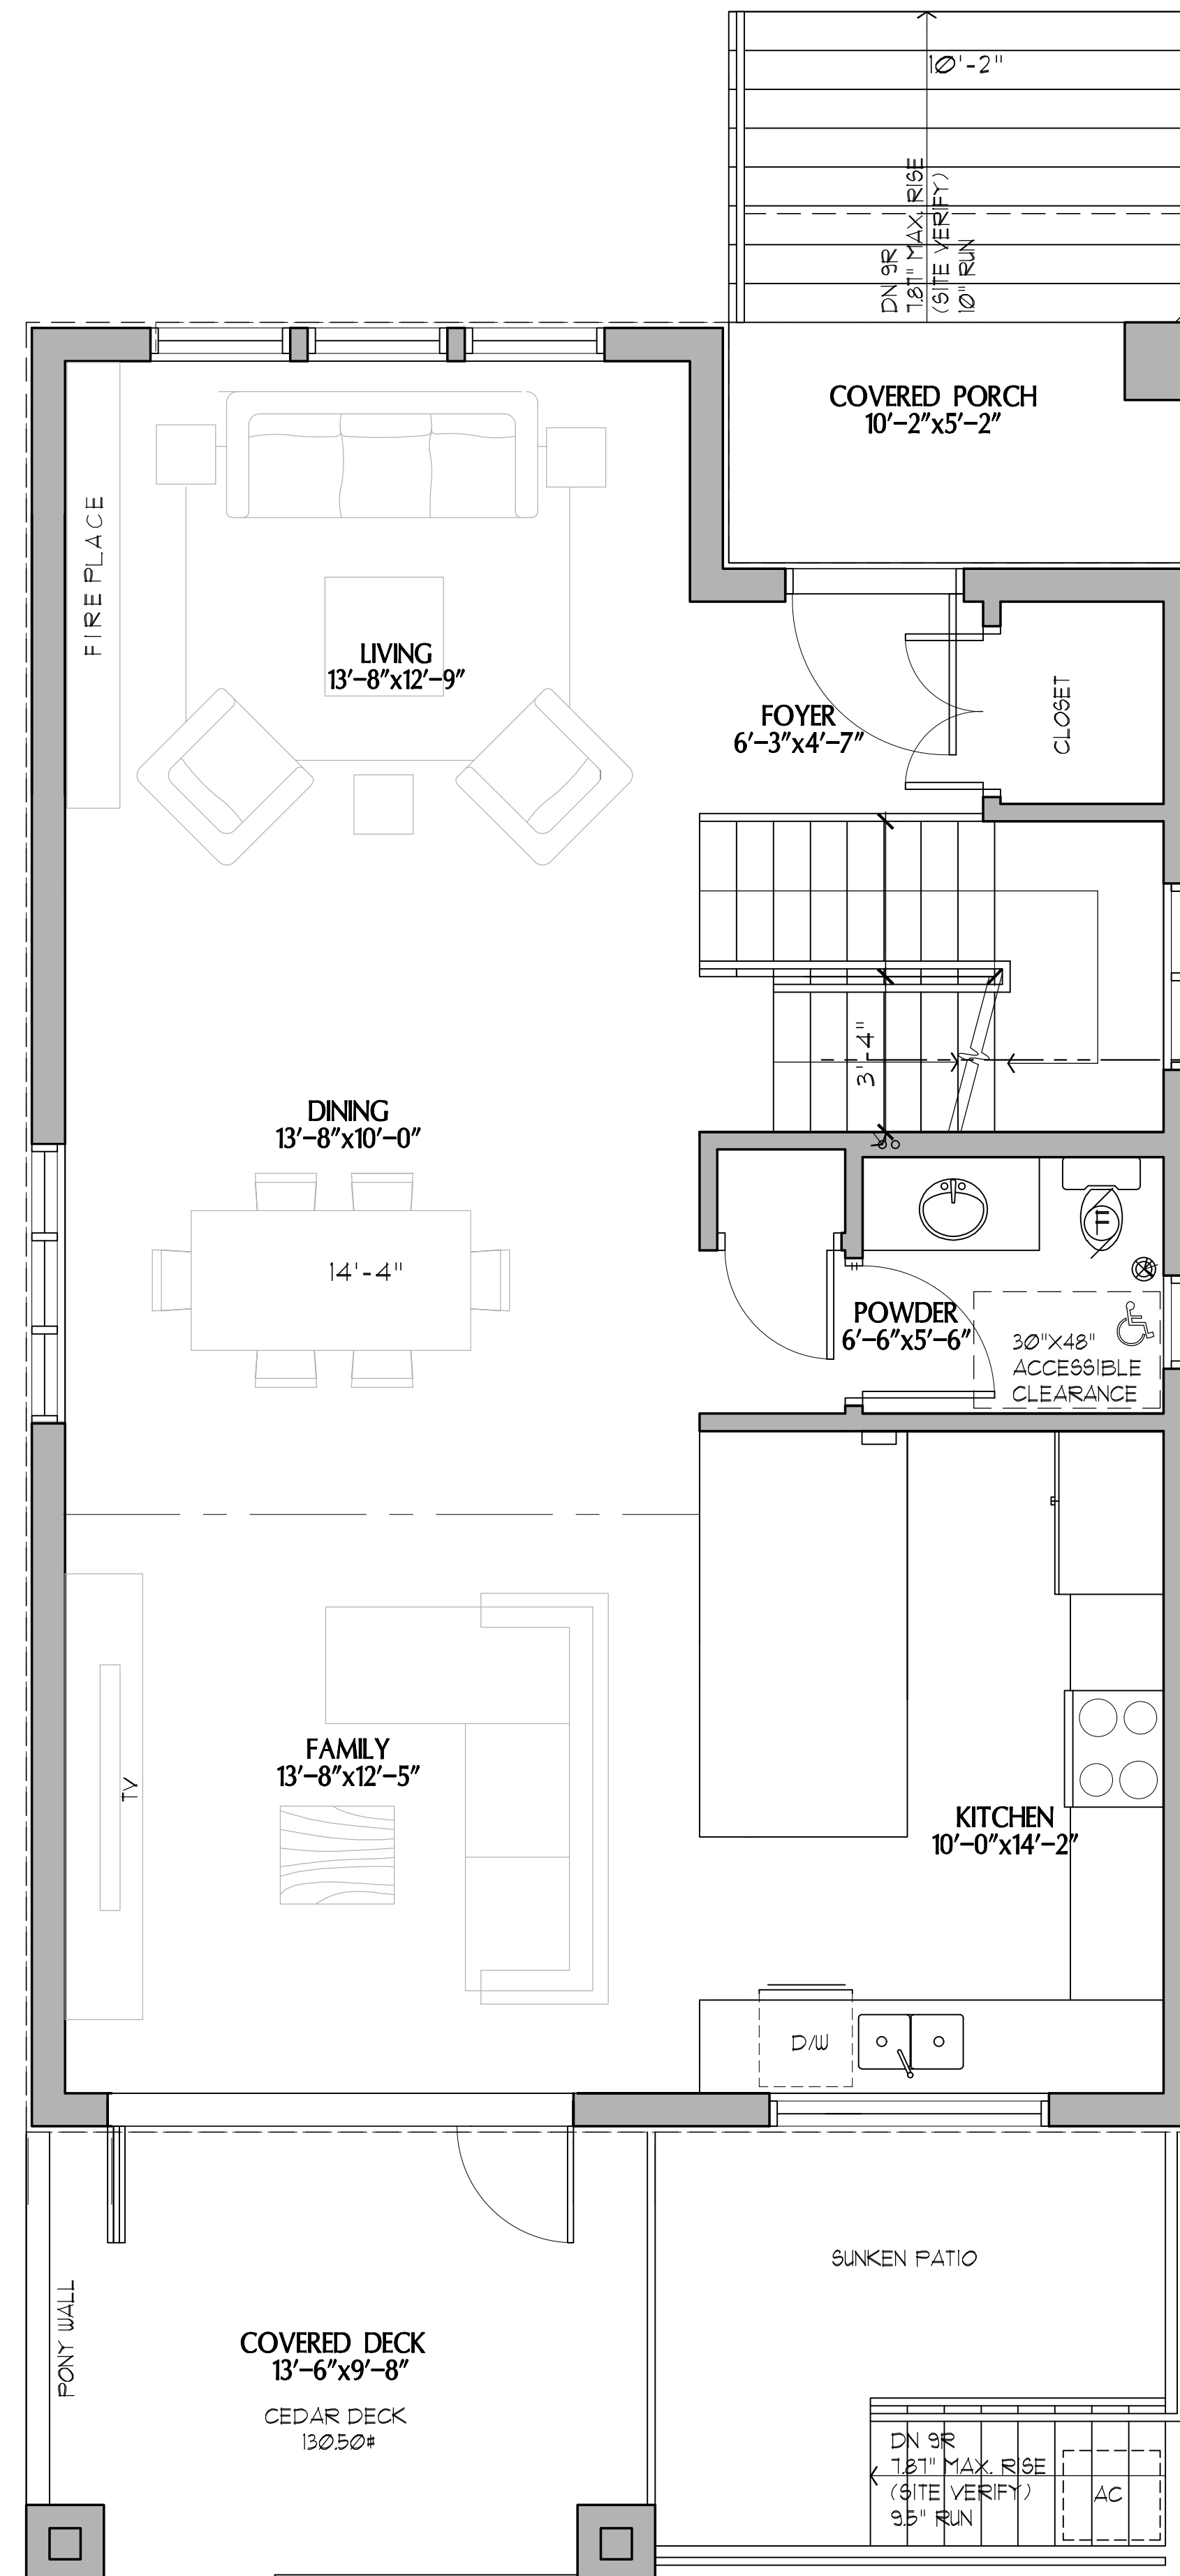

**MAIN FLOOR PLAN**  
 SCALE: 1/4"=1'-0"

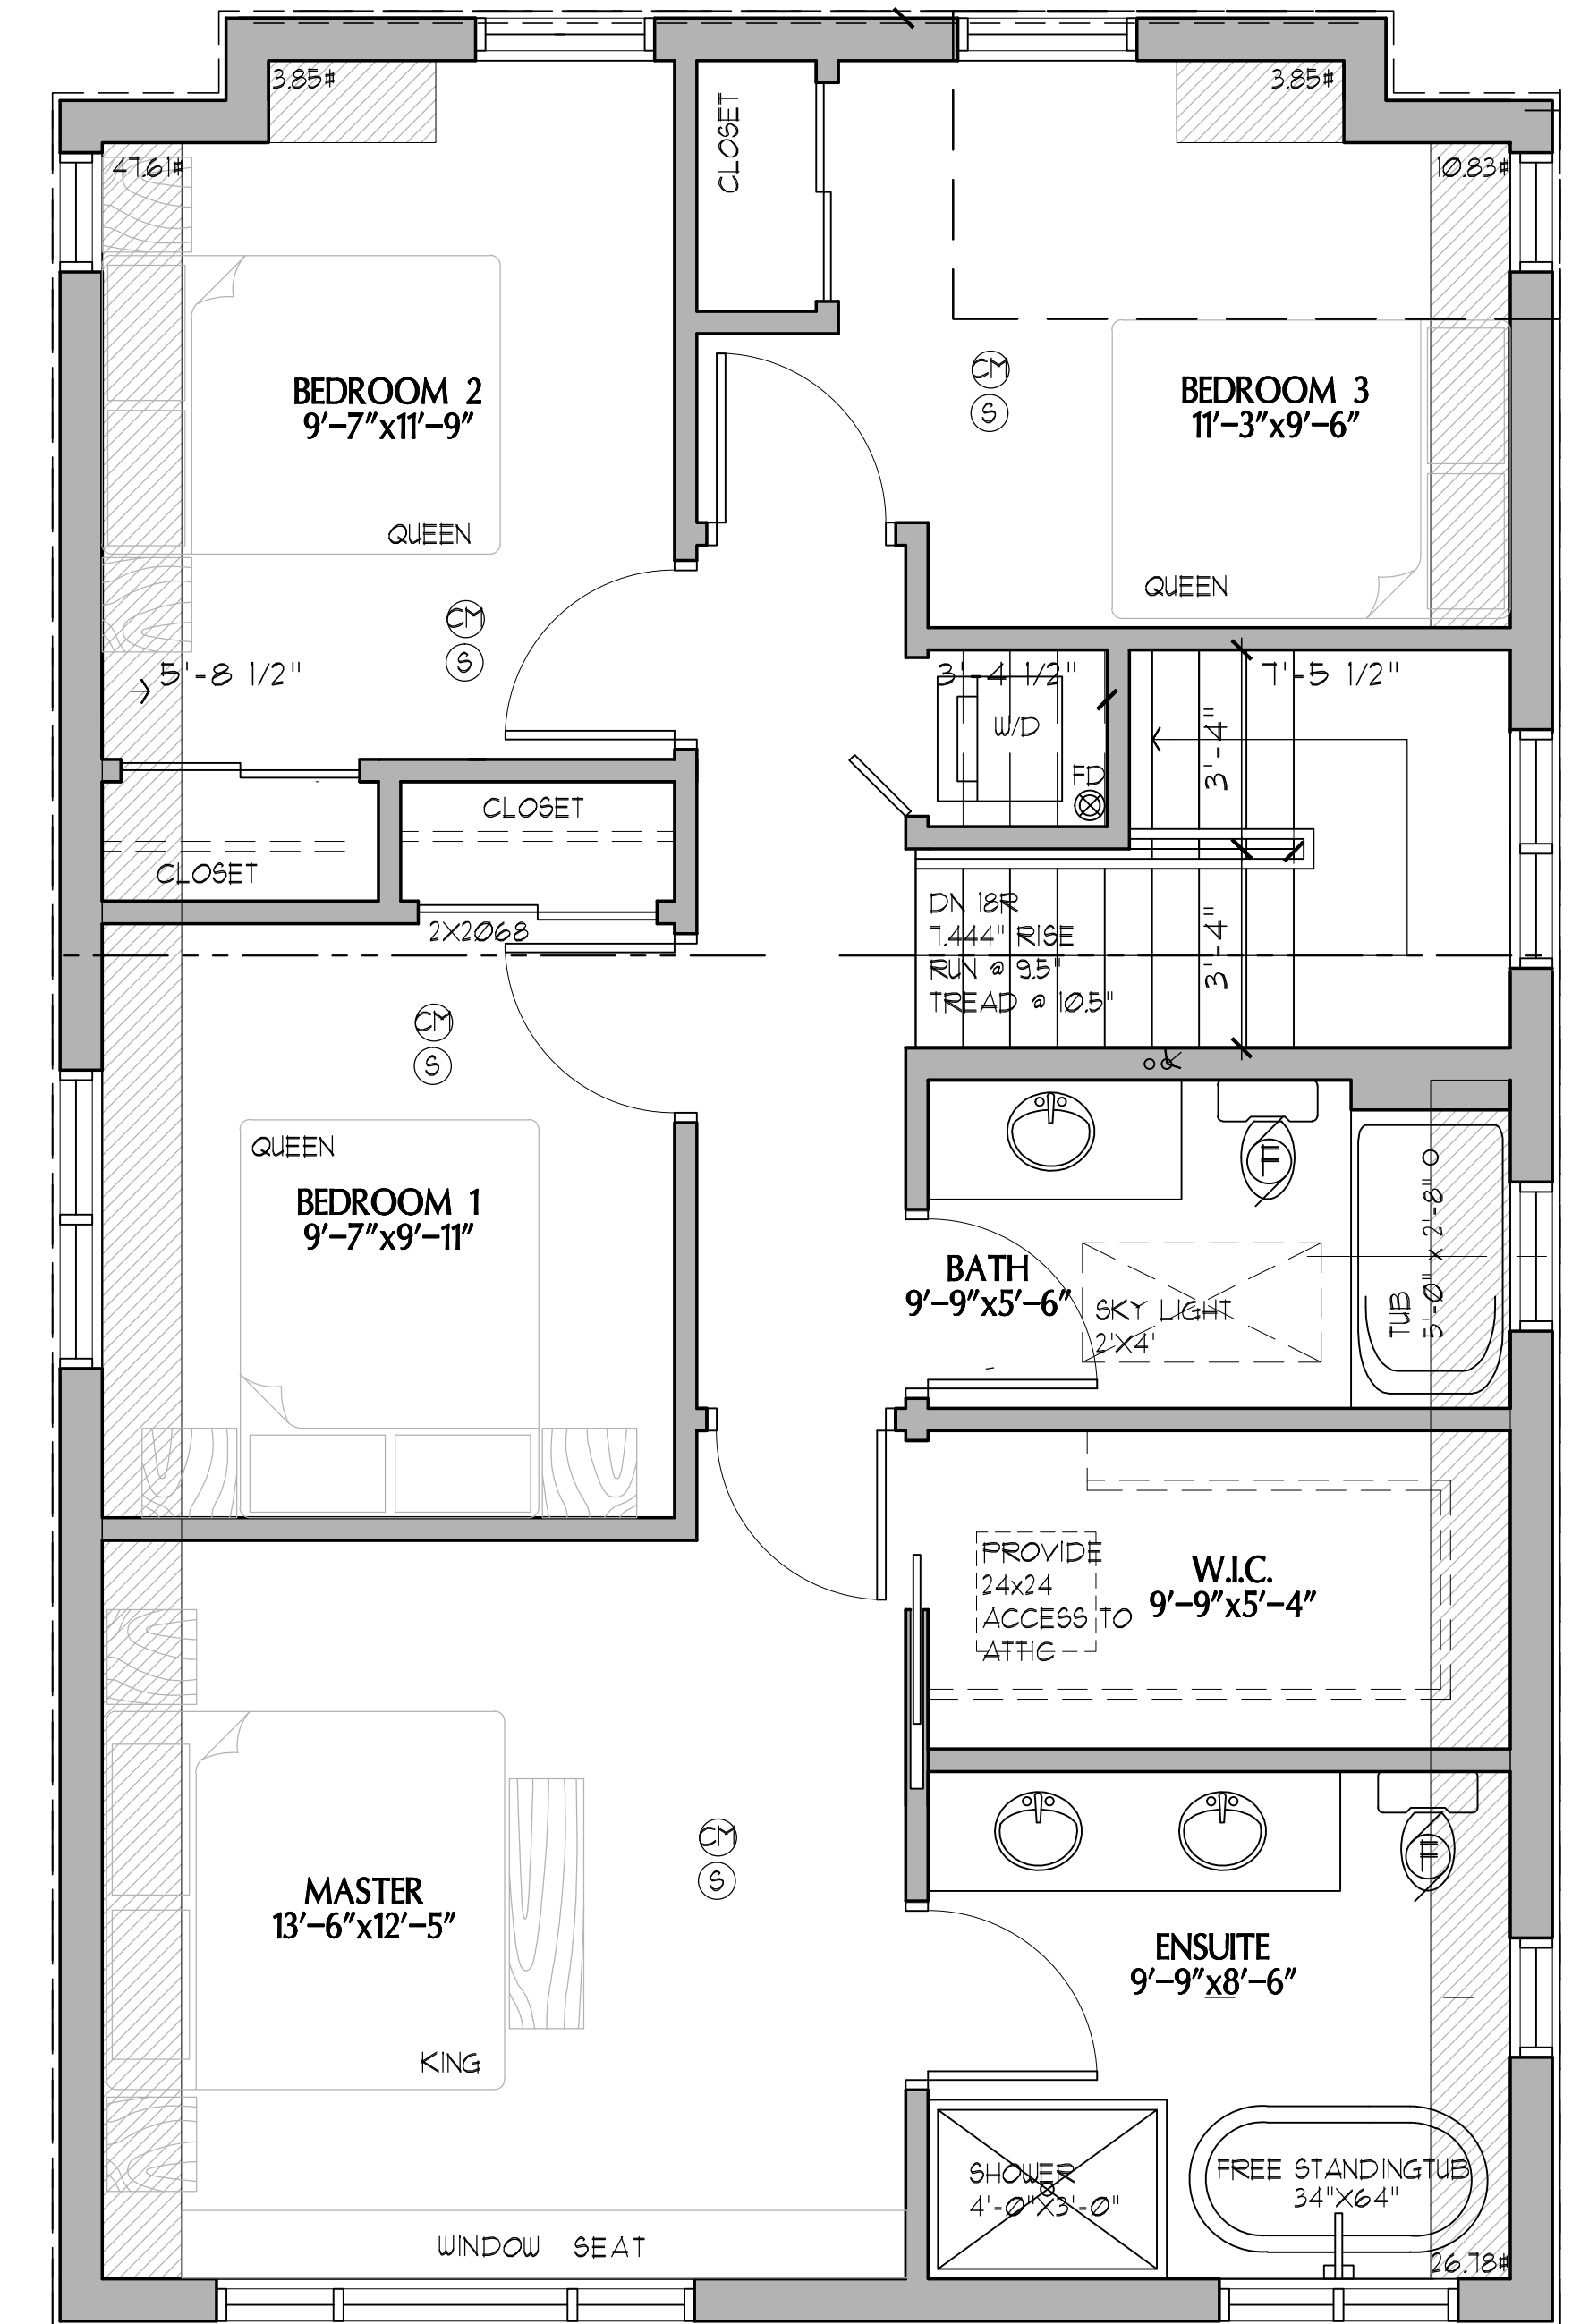

**SECOND FLOOR PLAN**  
 SCALE: 1/4"=1'-0"