


ACQUARELLO

N O S A R A

R

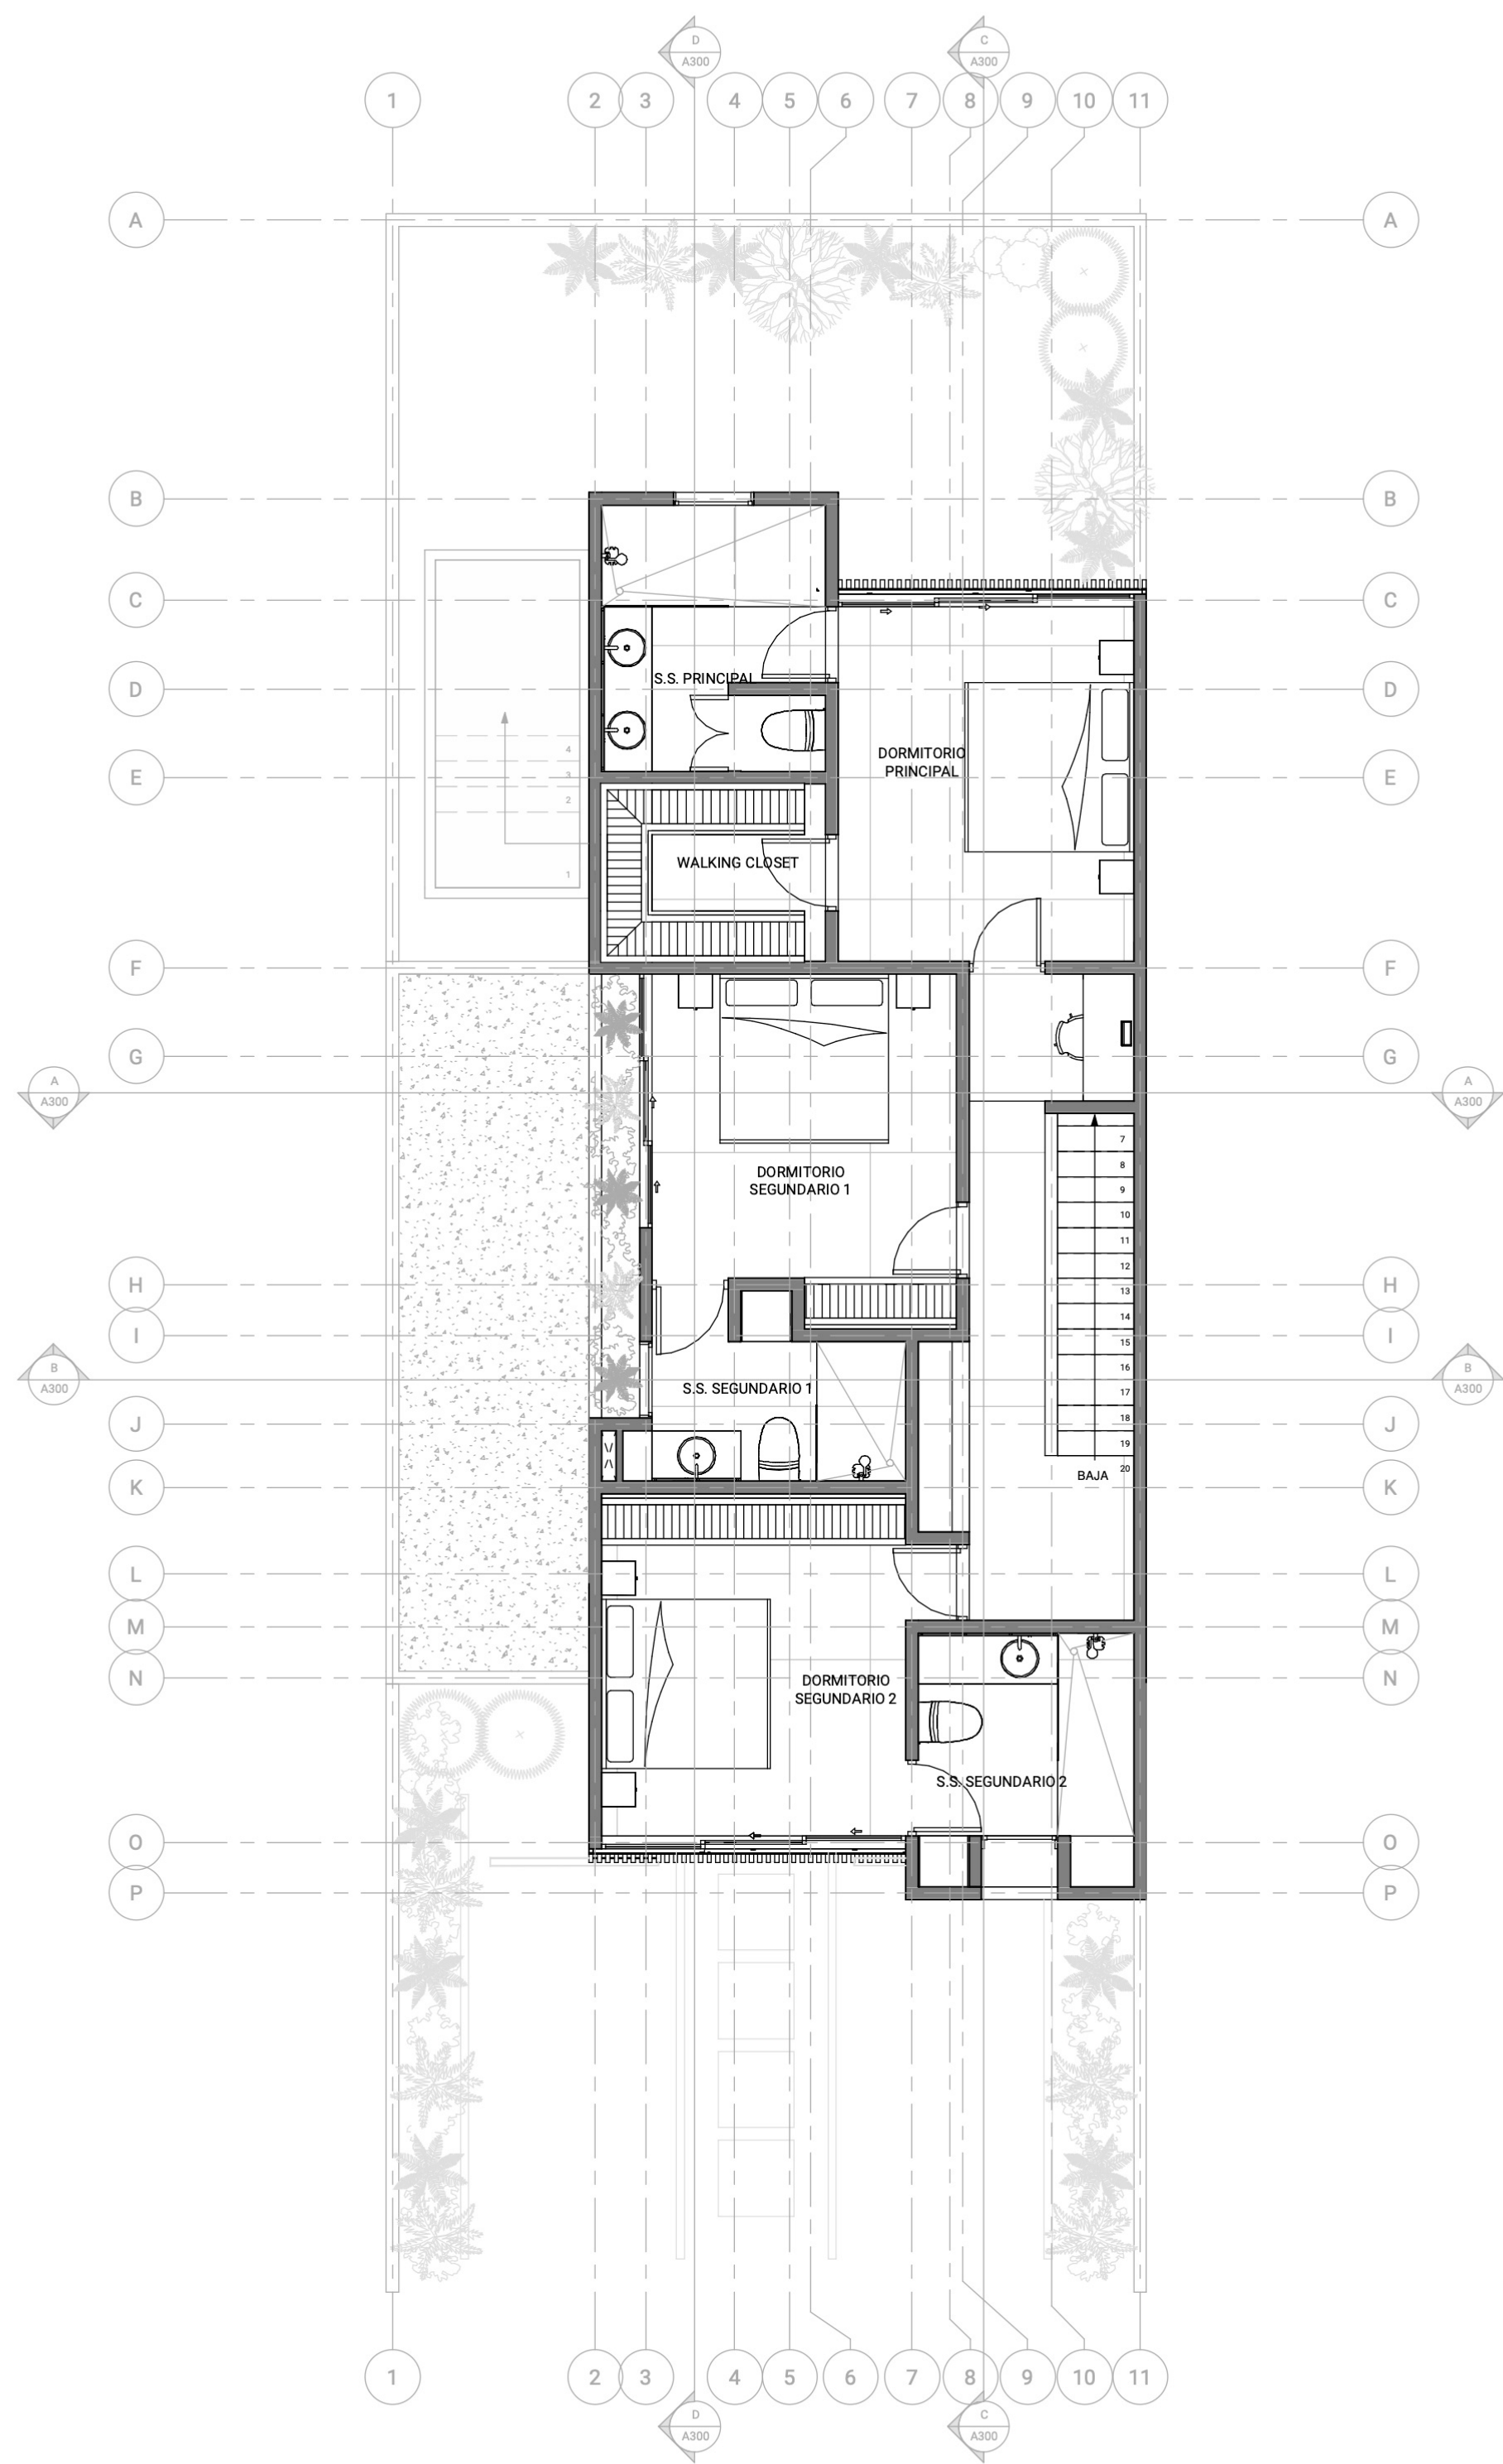

PLANTA ARQUITECTÓNICA 2º NIVEL
ACQUARELLO NOSARA