



LEFT ELEVATION  
SCALE 1/8" = 1'-0"

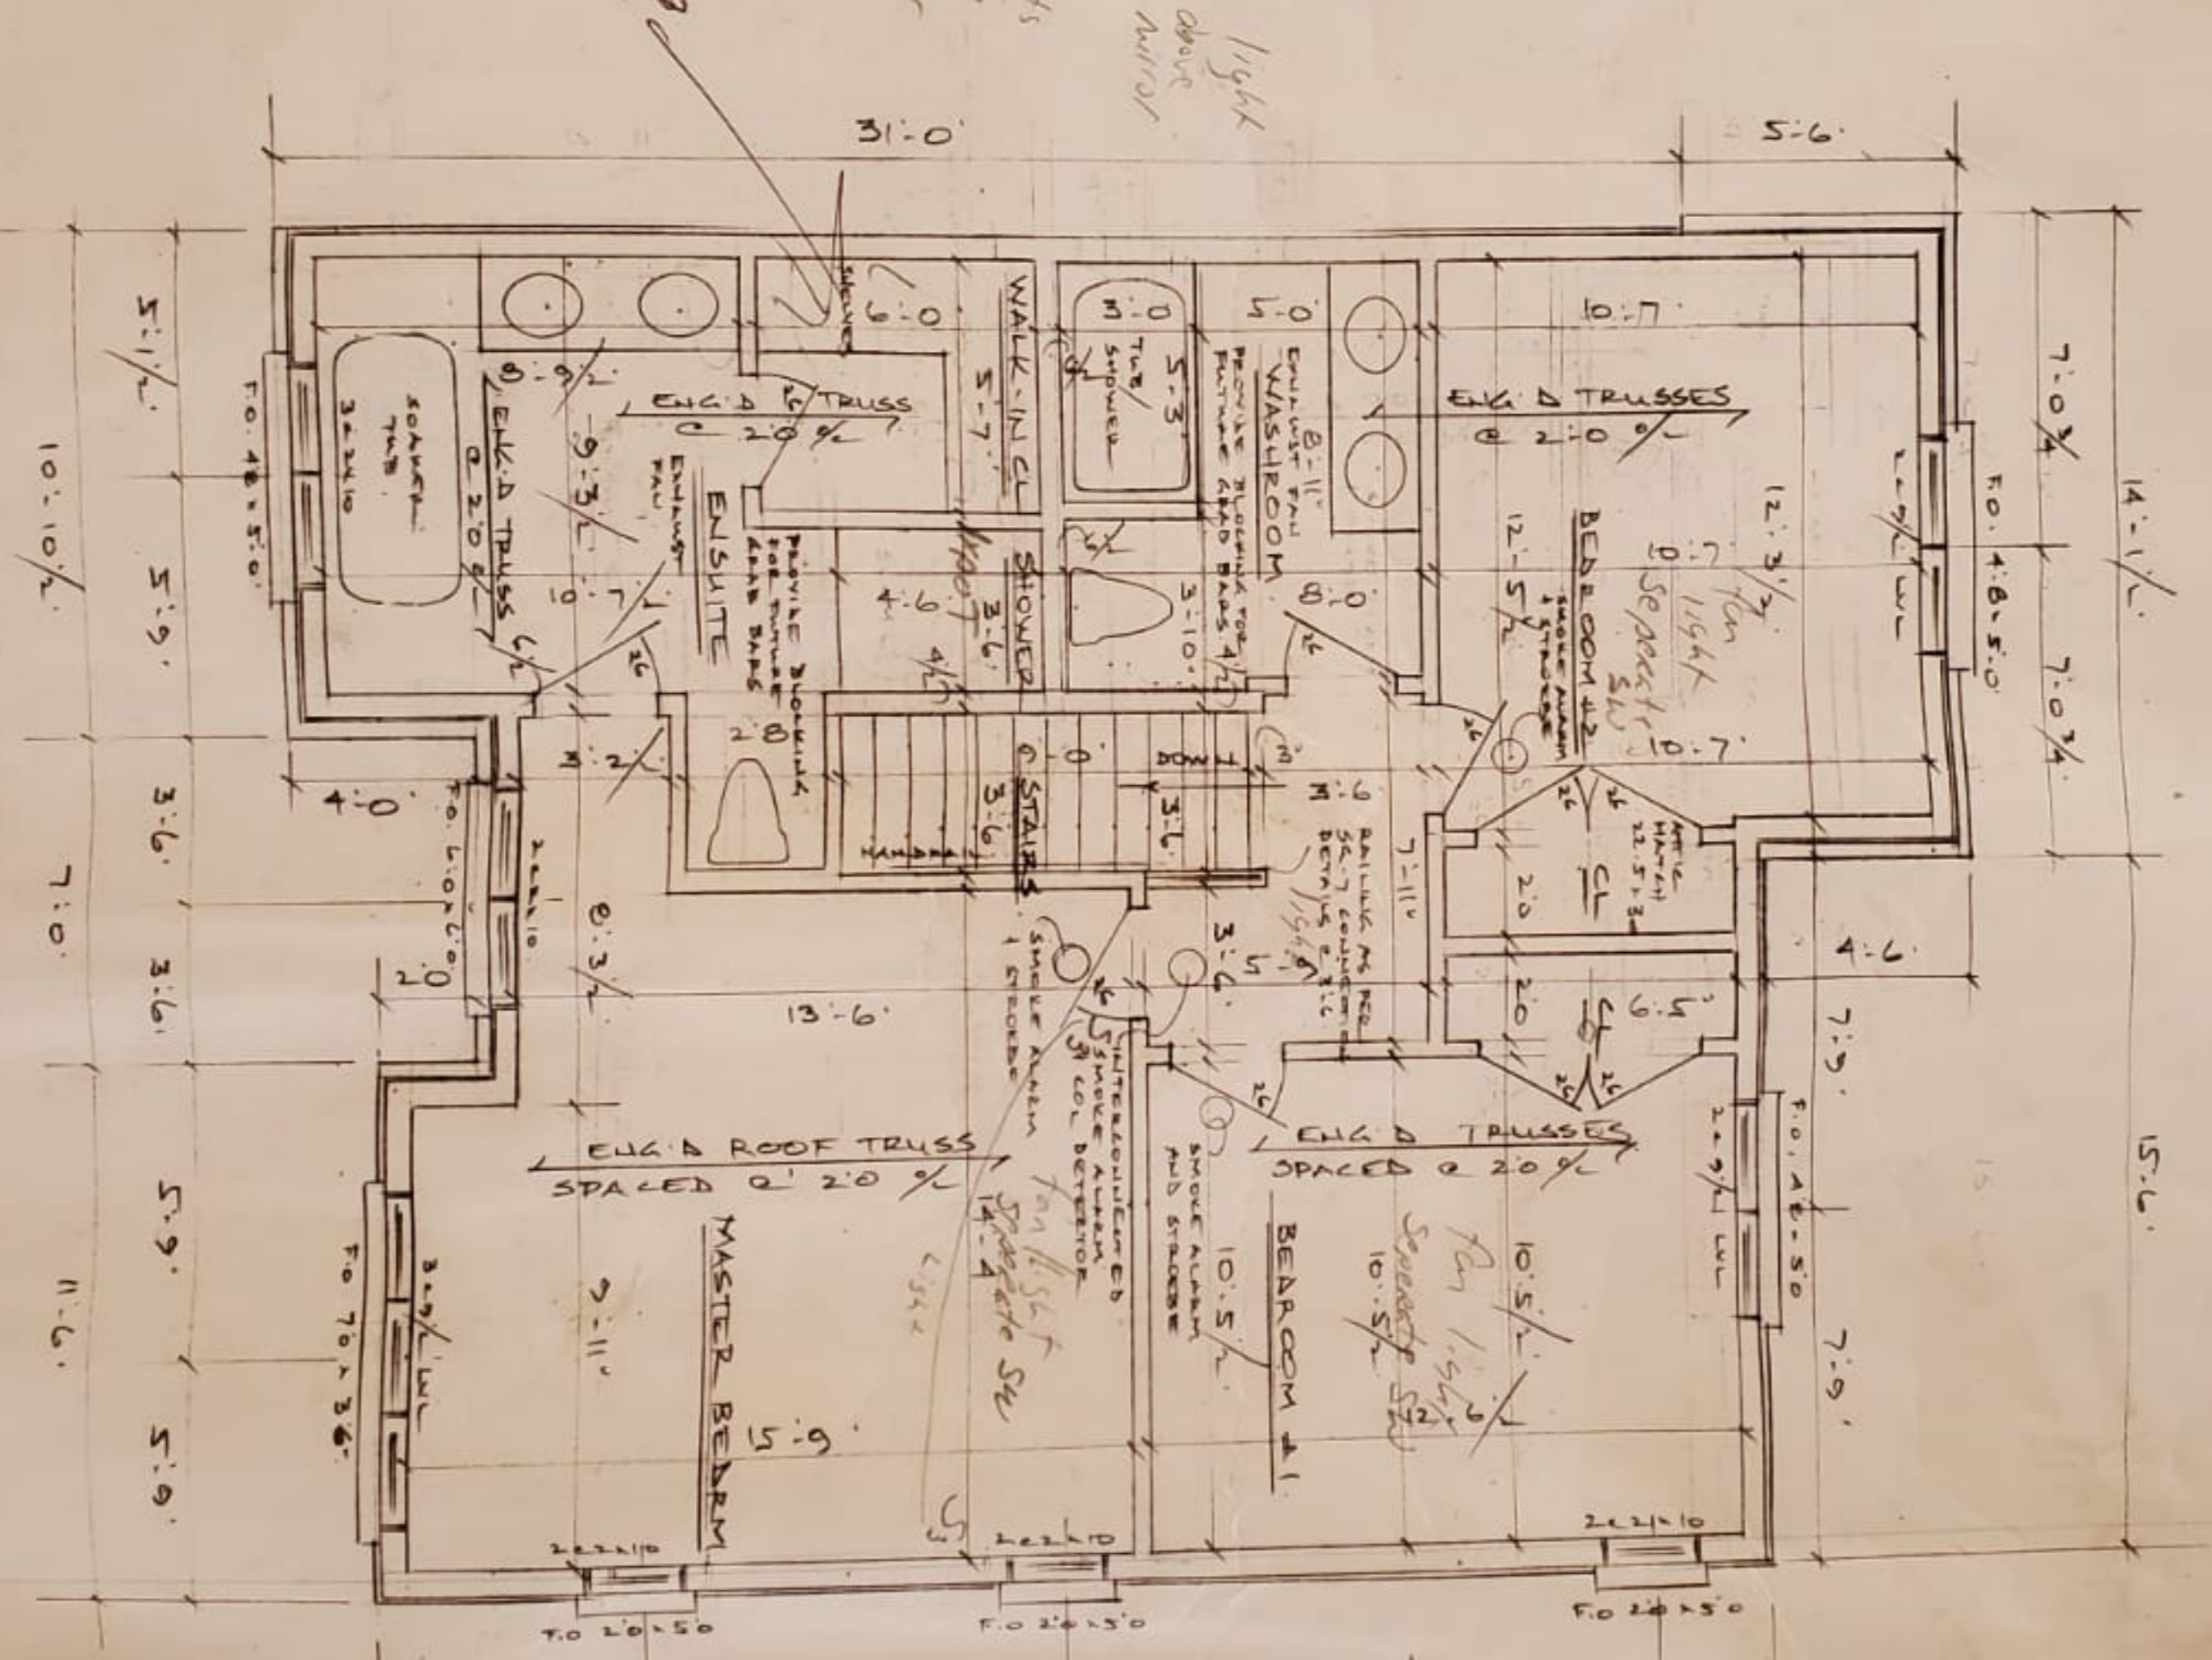

2ND STOREY PLAN VIEW  
SCALE 1/4" = 1'-0"  
933 SQUARE FEET

I review and take responsibility for the design work on behalf of a [unreadable] under subsection 3.2.4 of Division C of the Building Code.

MR + MRS. D + I  
SCALE AS NOTED APPROVED BY: [signature]  
DATE: [unreadable]

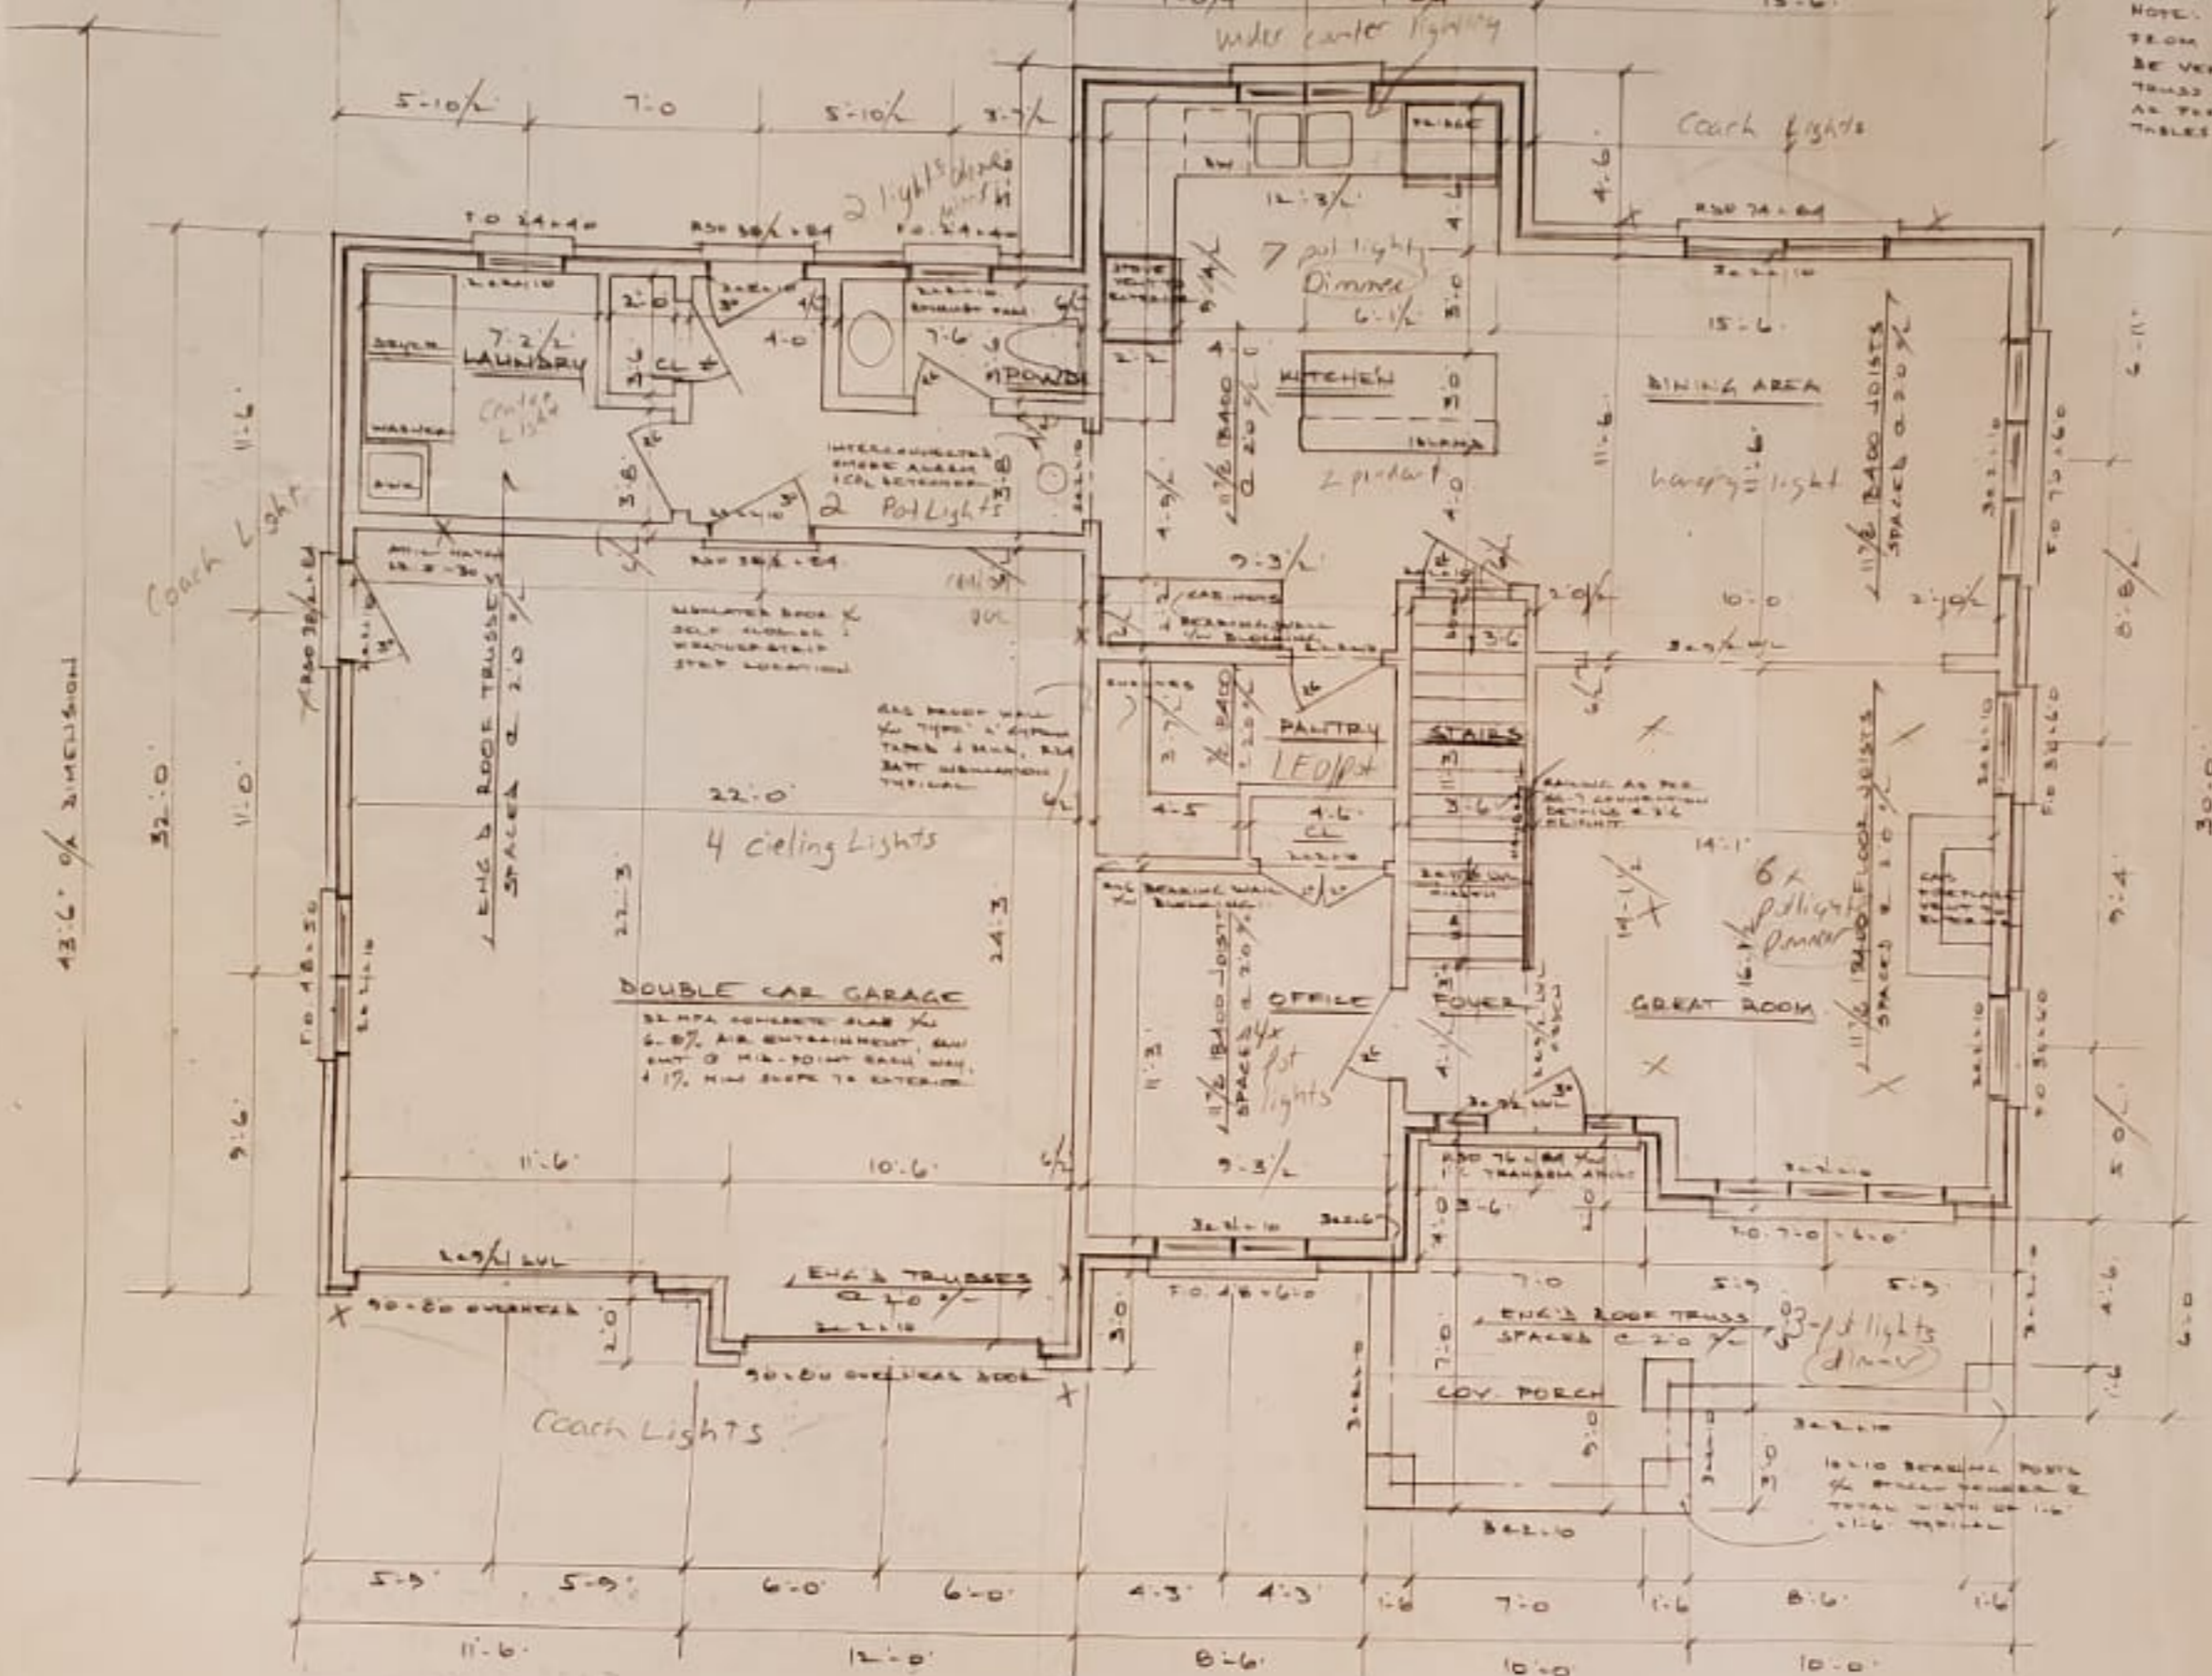

NOTE: ALL POINT LOADS FROM TRUSS SYSTEM TO BE VERIFIED WITH APPROVED TRUSS DESIGN BY OTHERS AS PER UBC 2310.7(2) & TABLES A-34 & A-35

Bath Fans  
 Central Vac System  
 2 phone jacks  
 2 internet jacks  
 under counter Lts  
 2 TV jacks

light above stairs  
 light above shower  
 Pot lights

MAIN PLAN VIEW  
 SCALE: 1/4" = 1'-0"  
 1093 SQUARE FEET



2nd STOR  
 SCALE: 1/4" = 1'-0"  
 933 SQUARE