

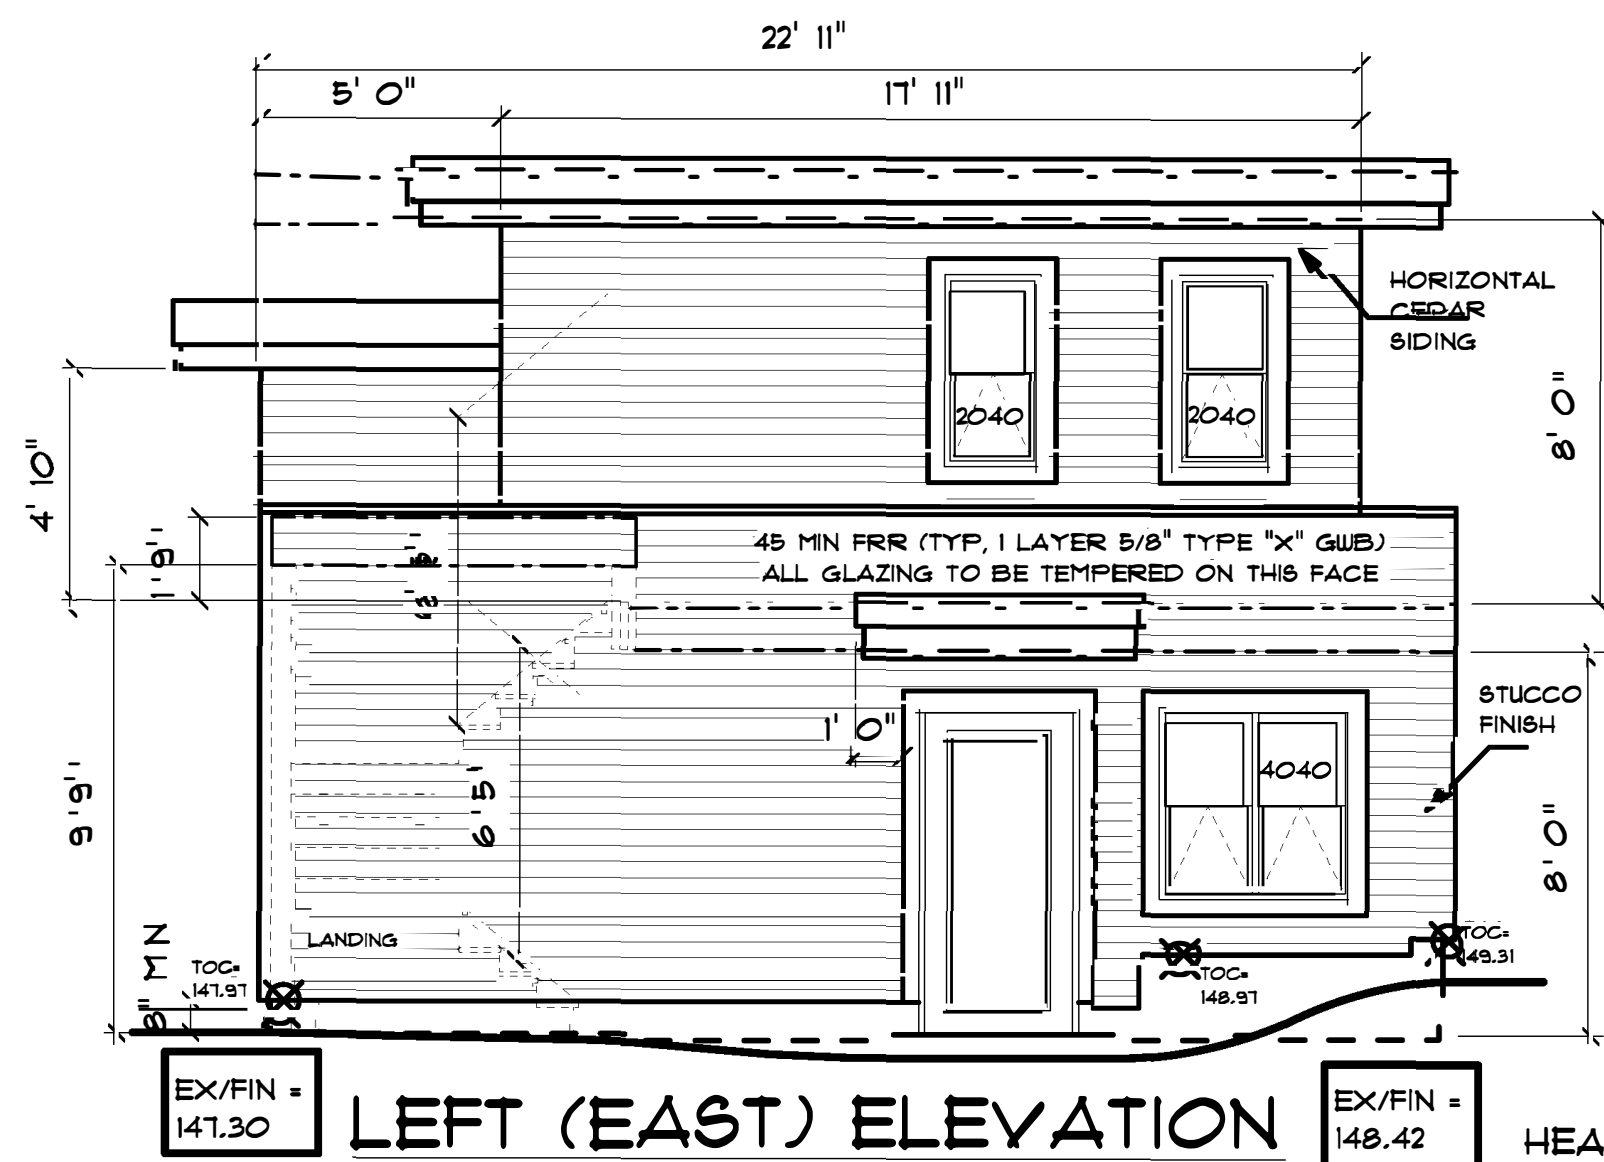


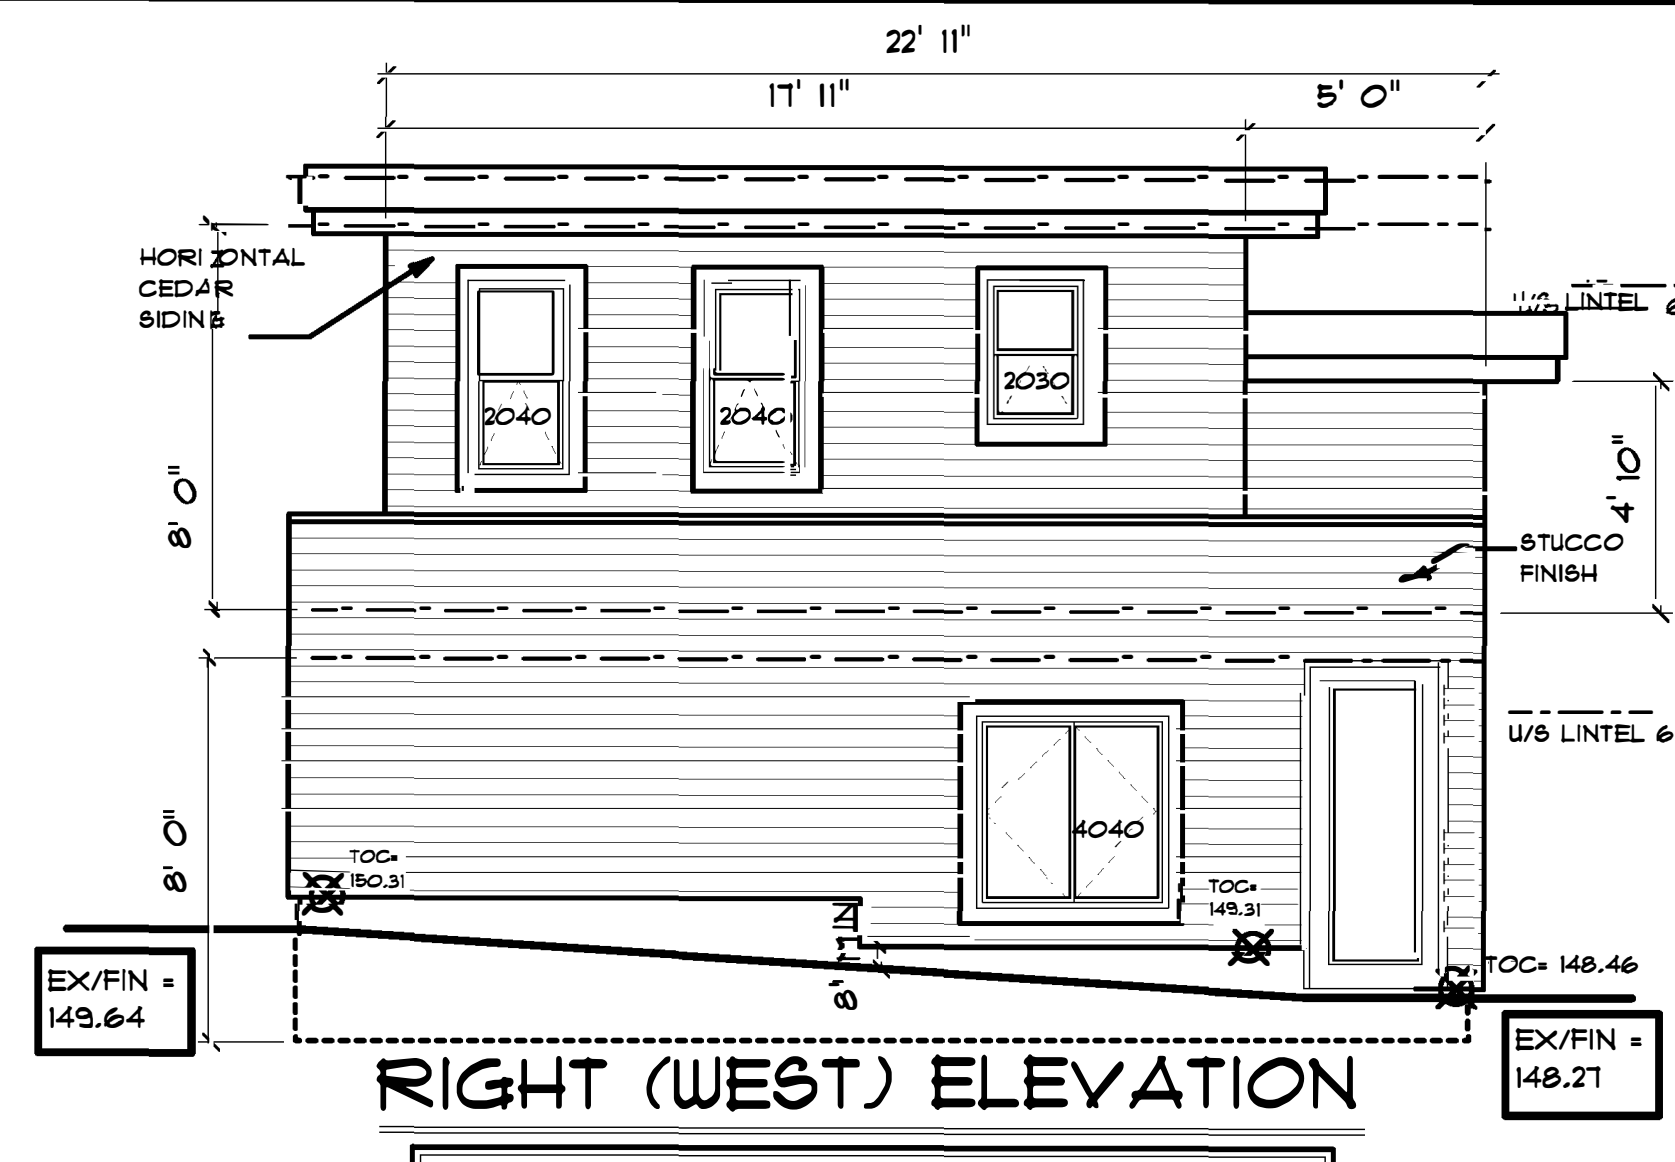










HEAT LOSS CALCULATION

TOTAL WALL AREA: 1172 SF
UNPROTECTED OPENINGS PERMITTED: (10% TEMP. GLAZING) 1120 SF
UNPROTECTED OPENINGS PROPOSED: 32.00 SF

MAXIMUM GLAZING PERMITTED: 96.60 SF
GLAZING PROPOSED: 123.00 SF
PERMITTED HEAT LOSS: 3 581.16 BTU/HR
USE DOUBLE GLAZED VINYL OR WOOD FRAME WINDOWS

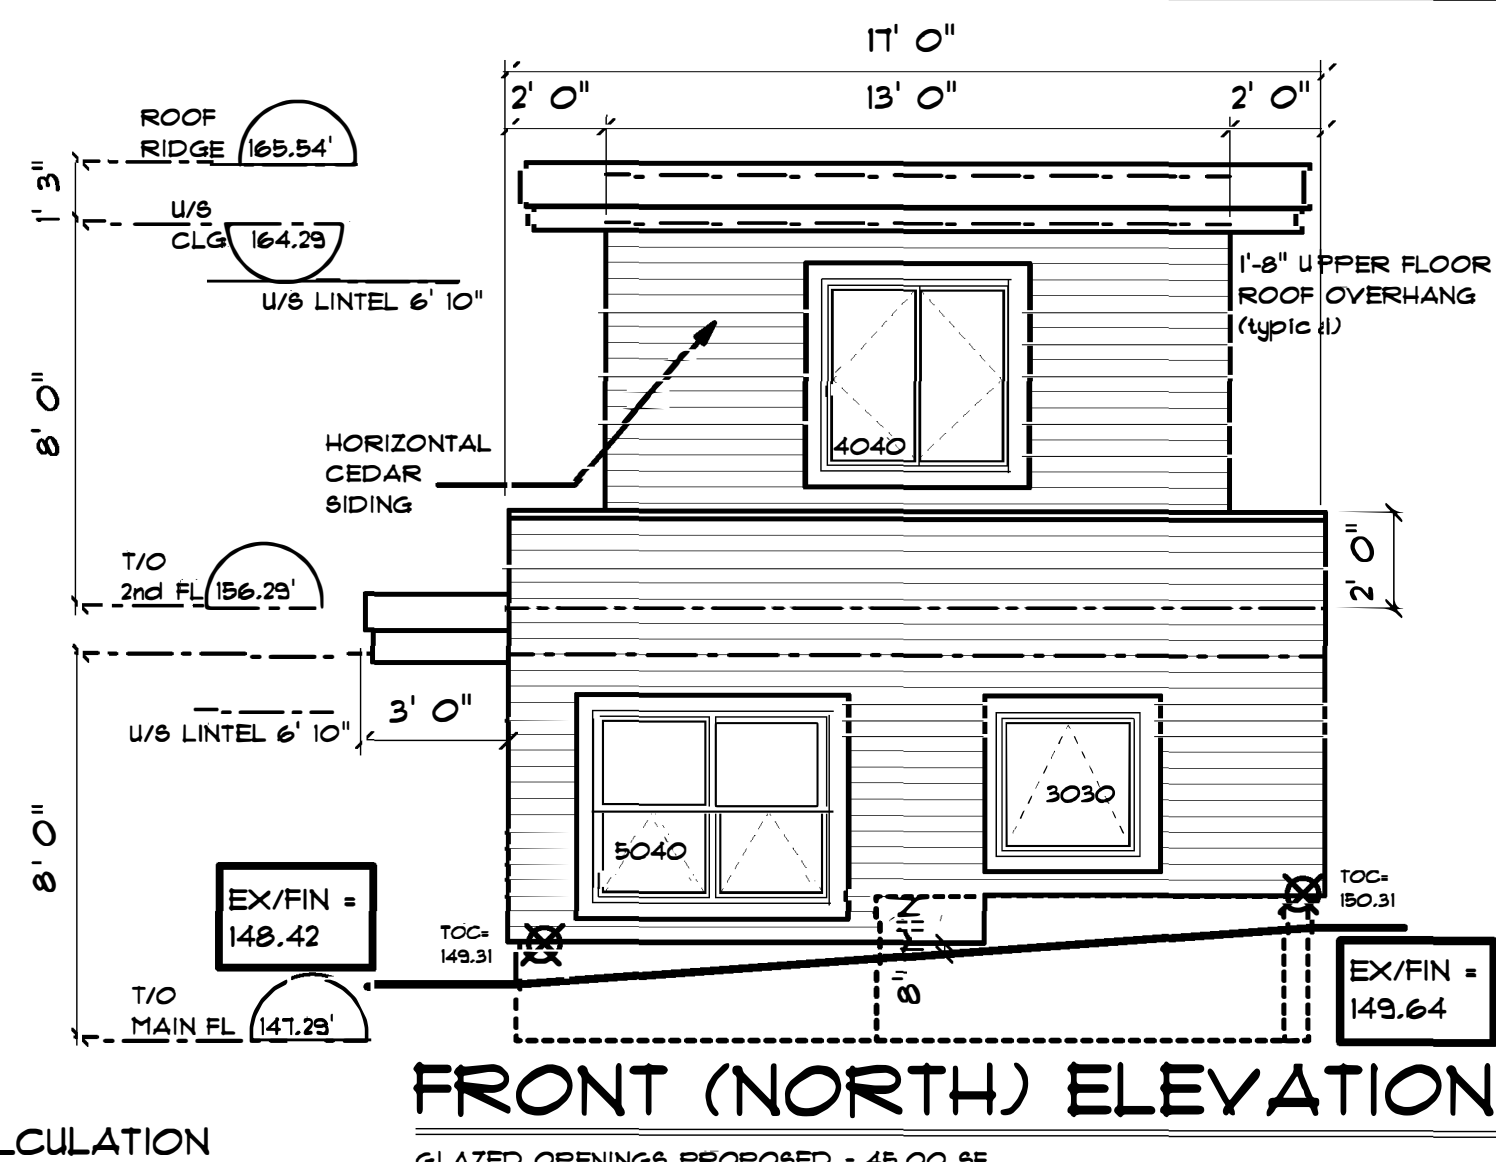


TOTAL WALL AREA: 386.80 SF
UNPROTECTED OPENINGS PERMITTED: (14% GLAZING) 54.15 SF
UNPROTECTED OPENINGS PROPOSED: 38.00 SF

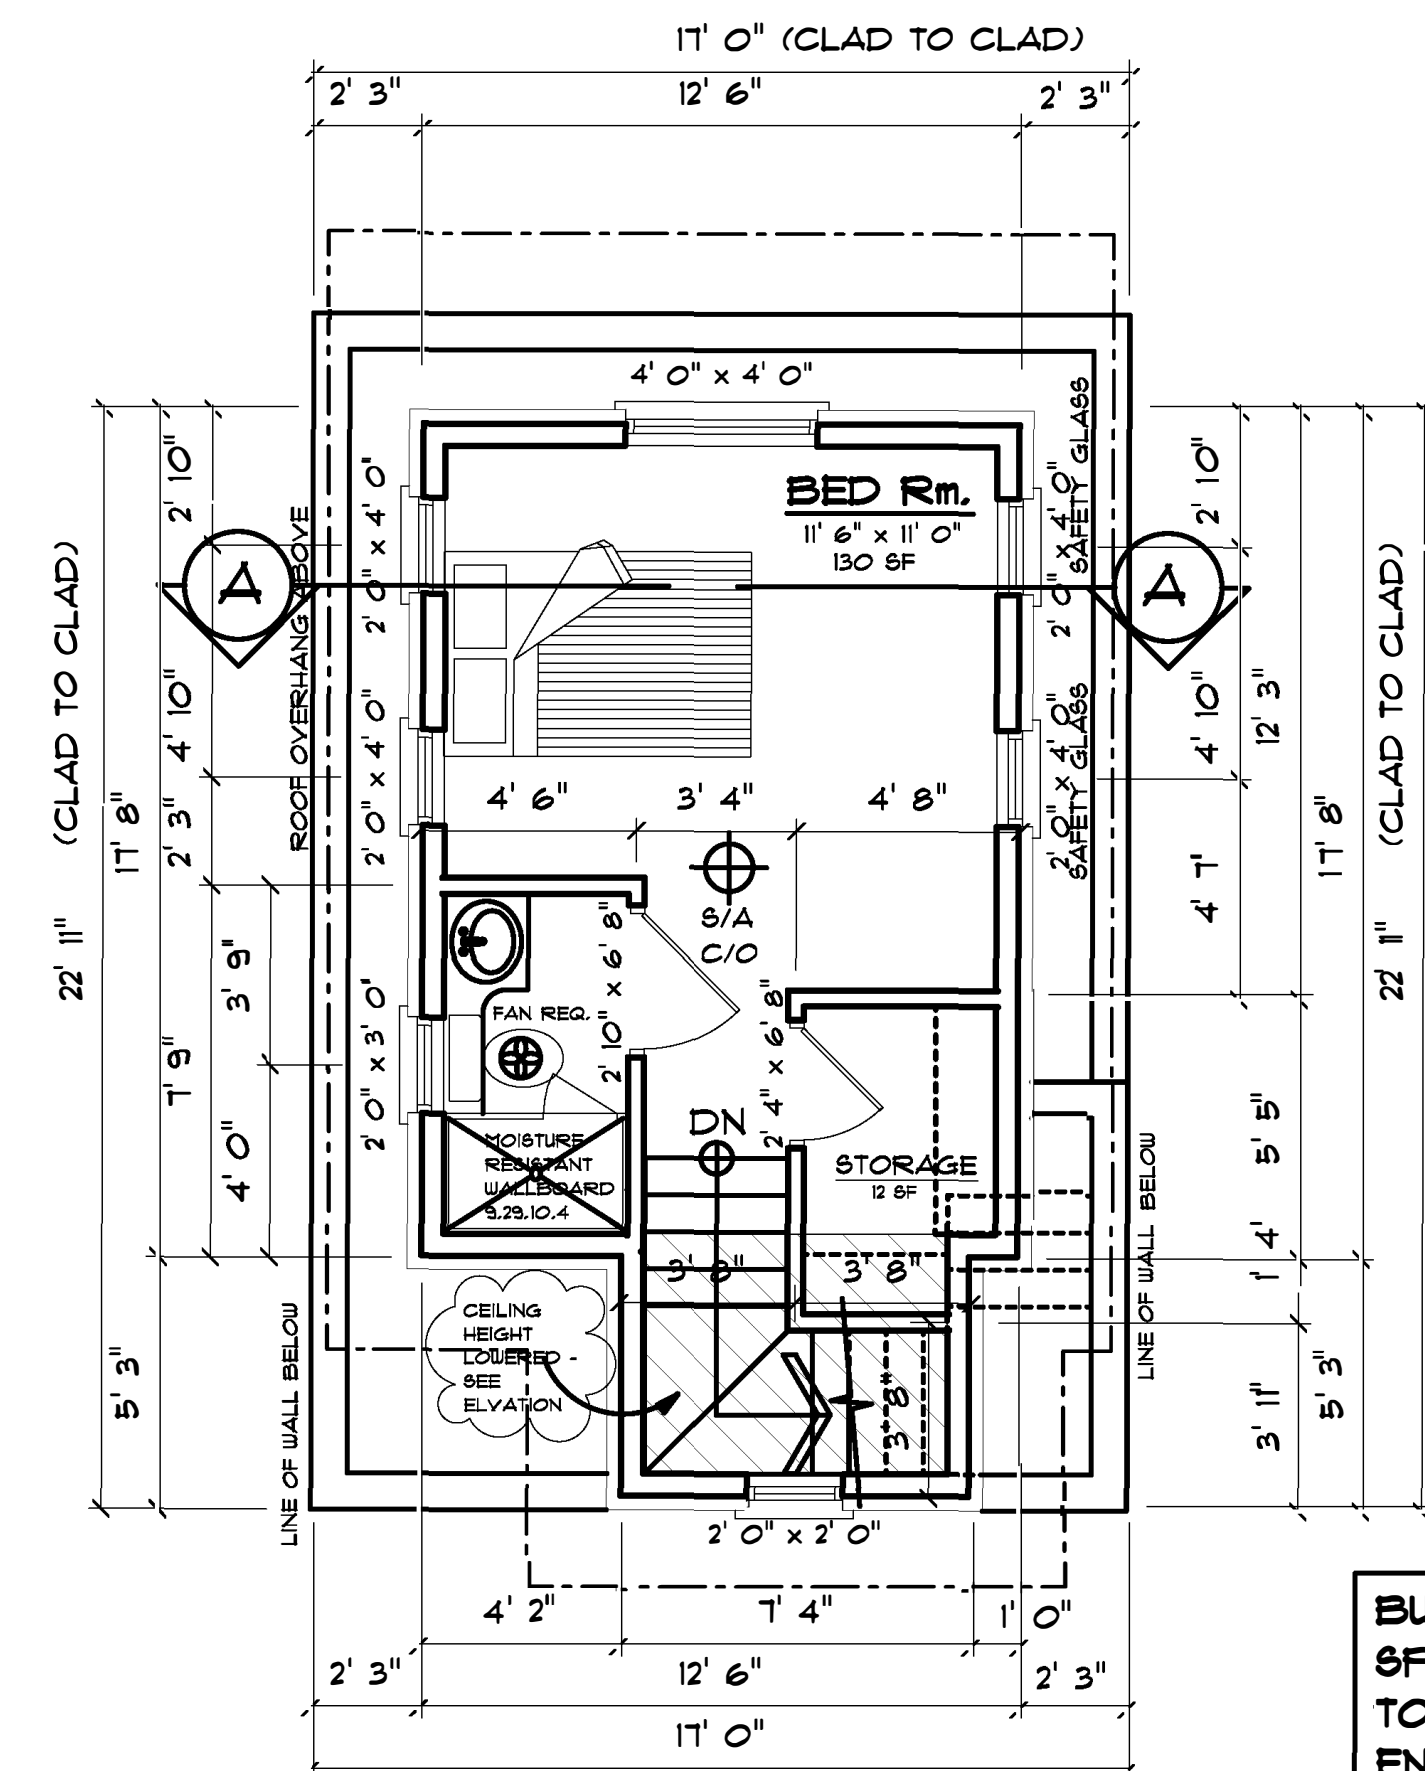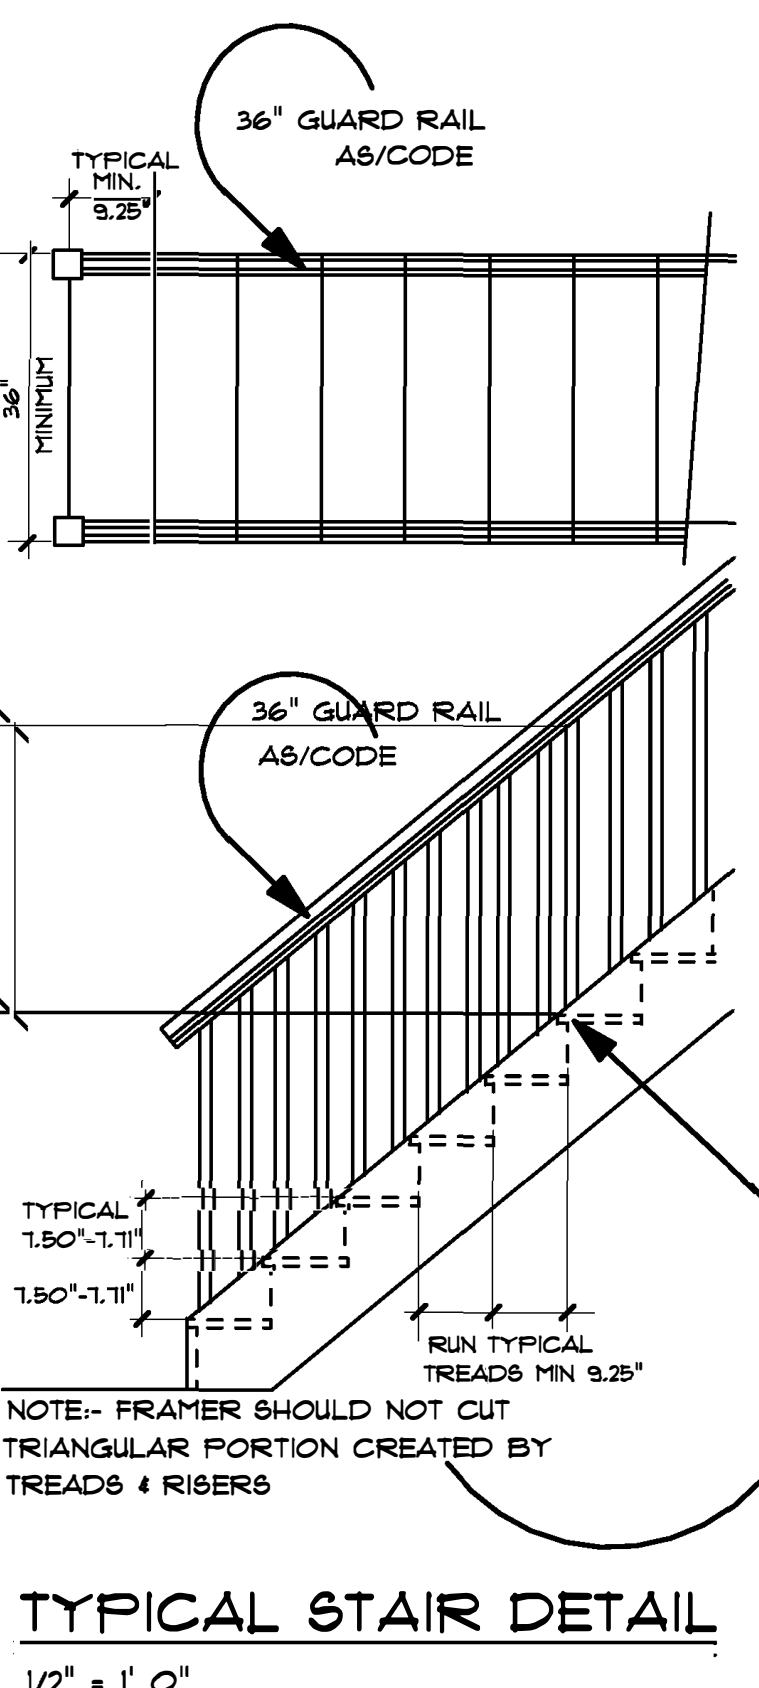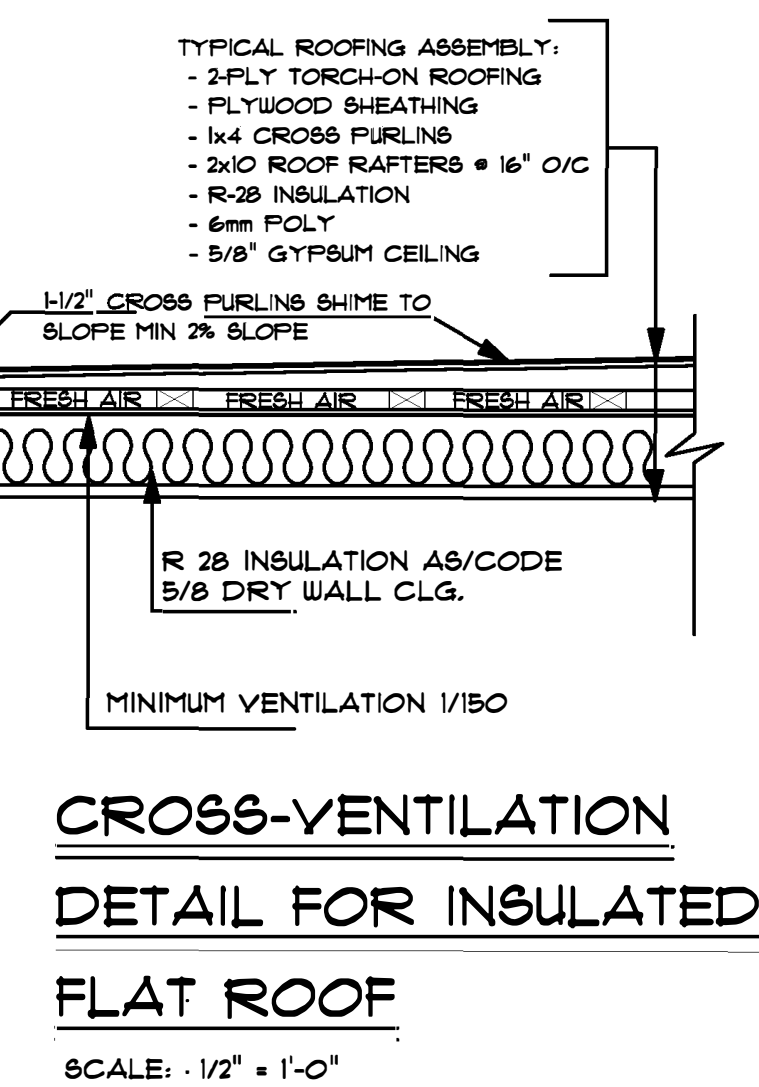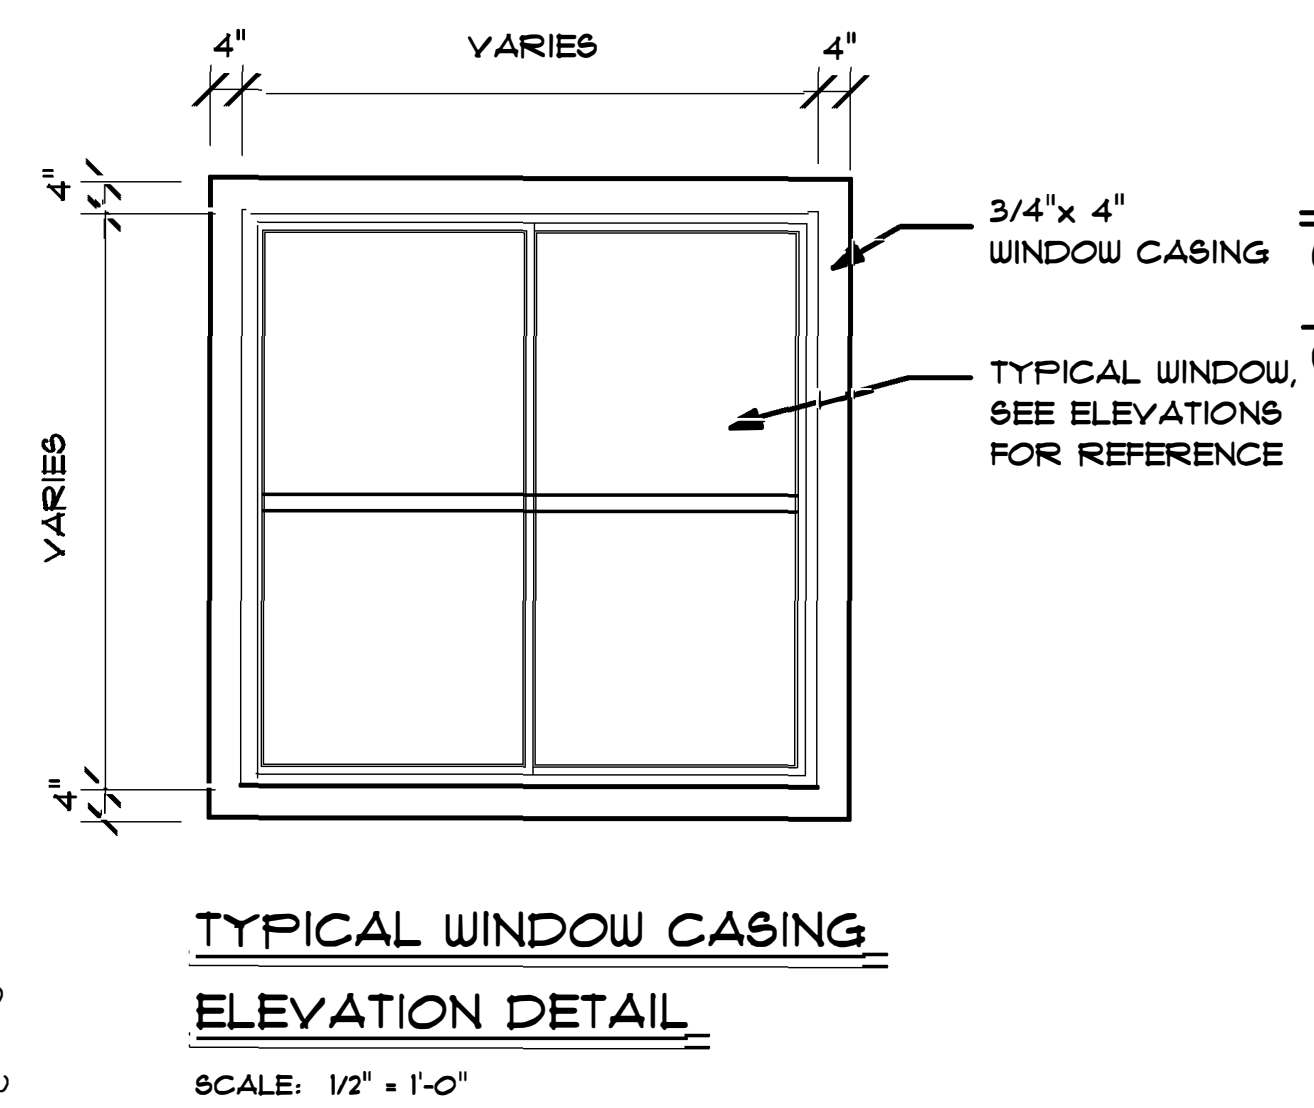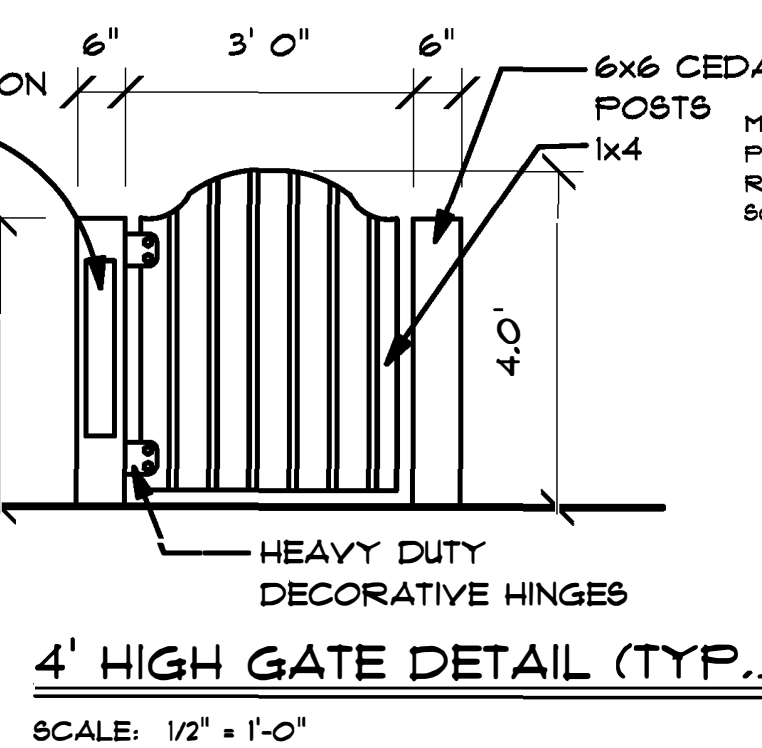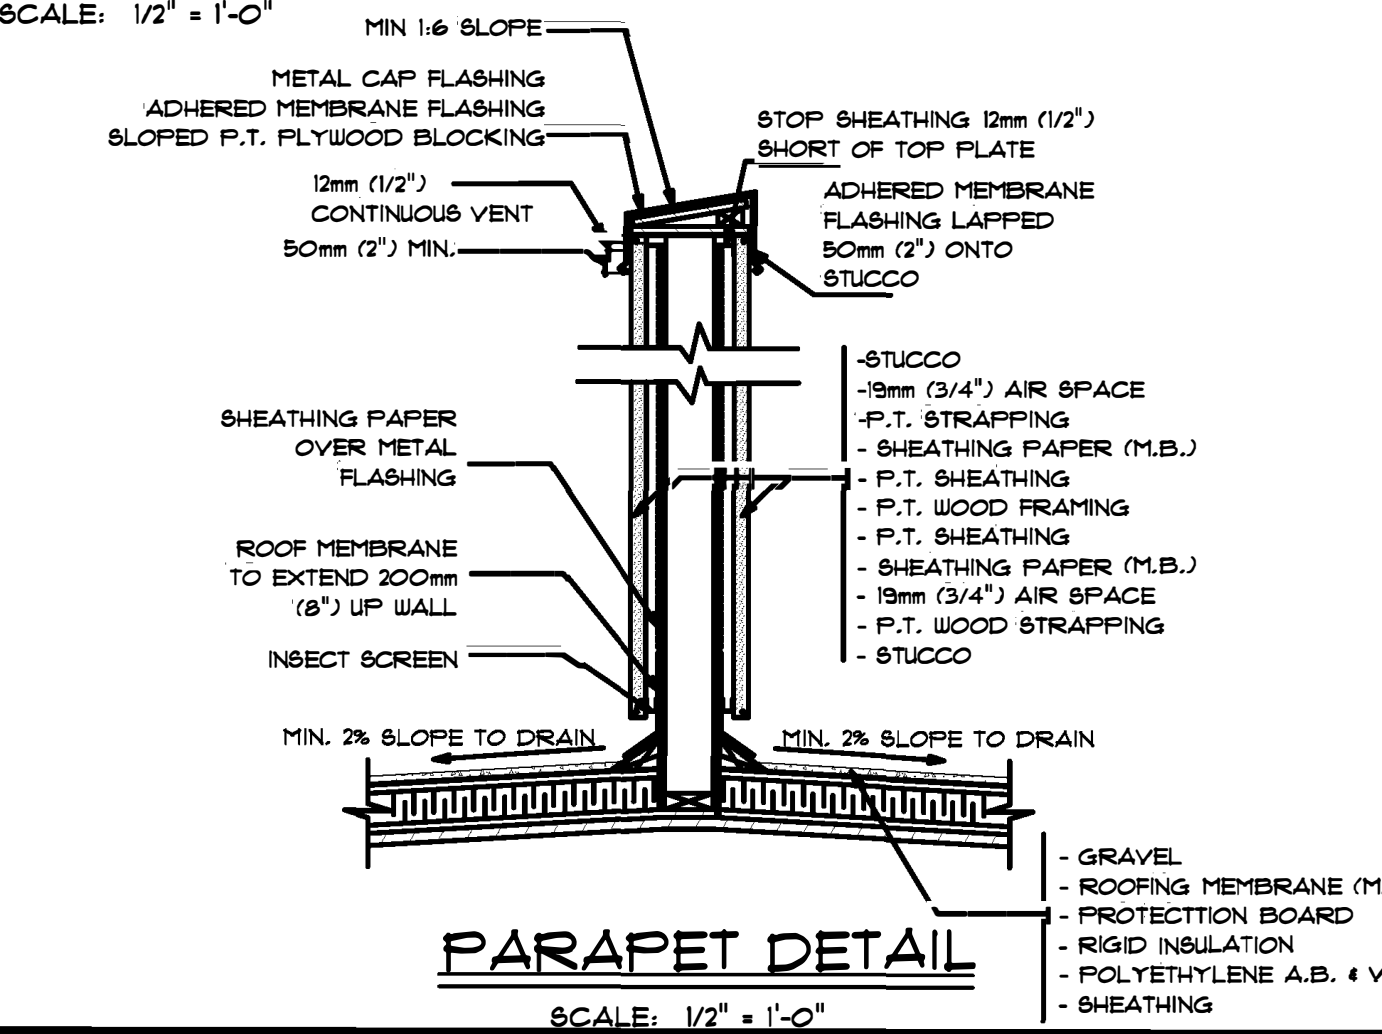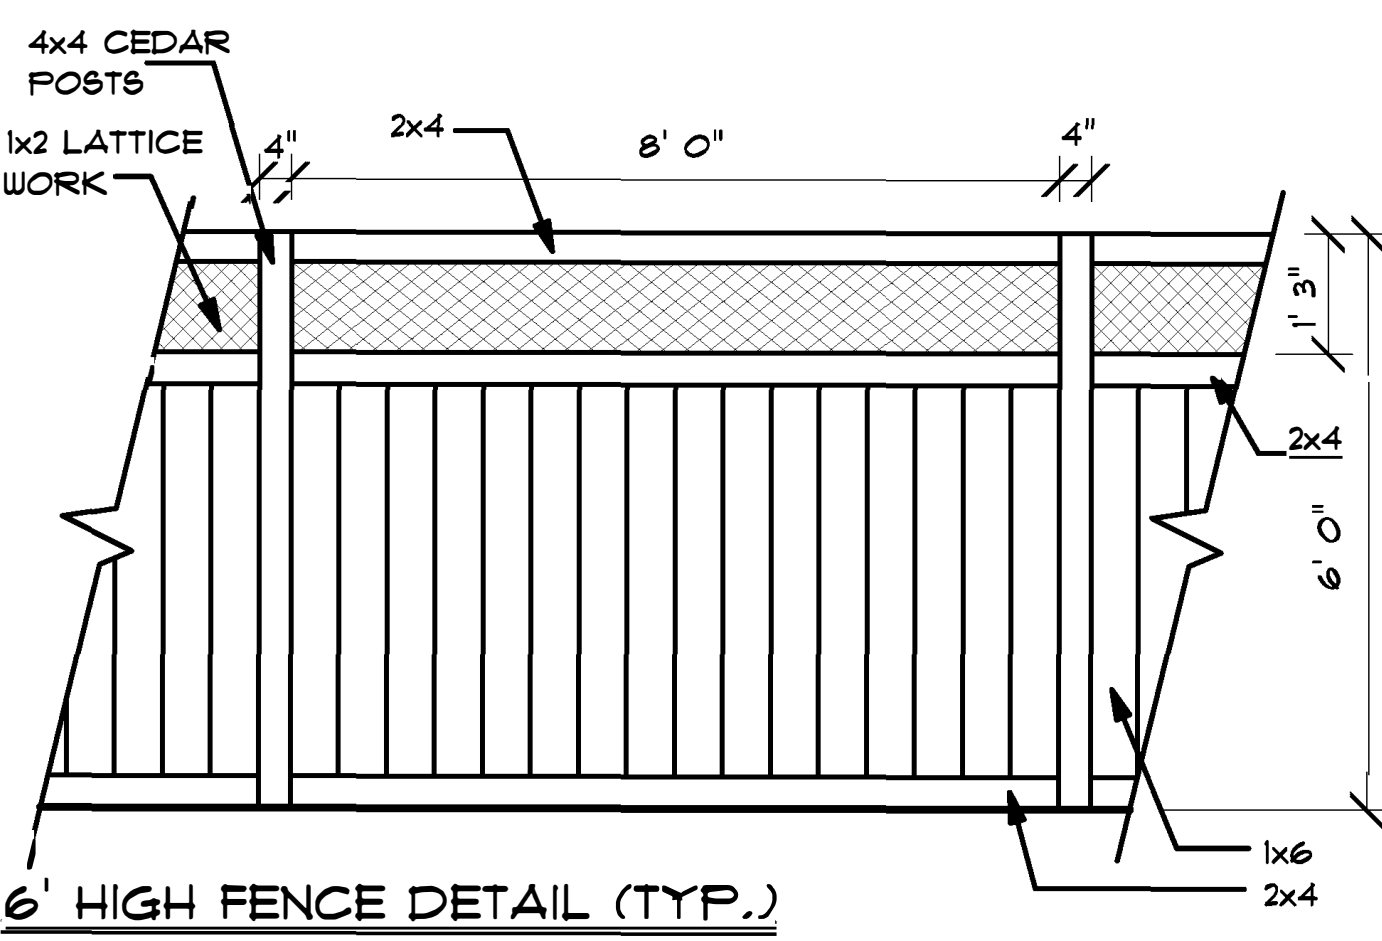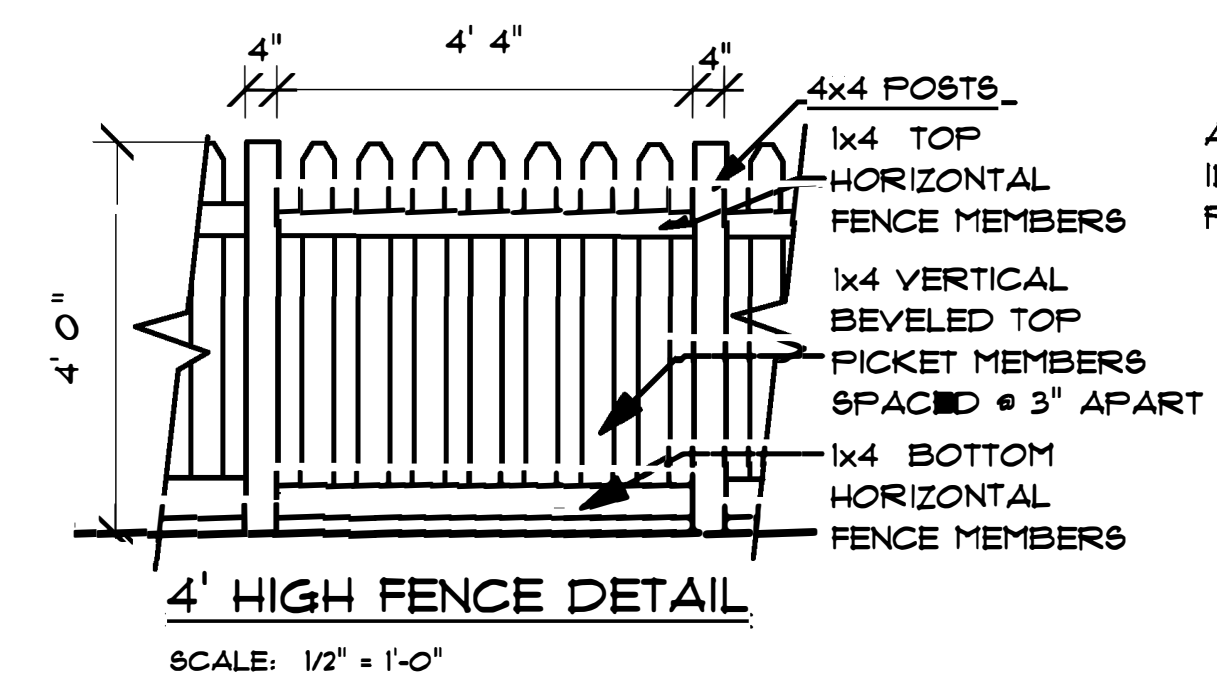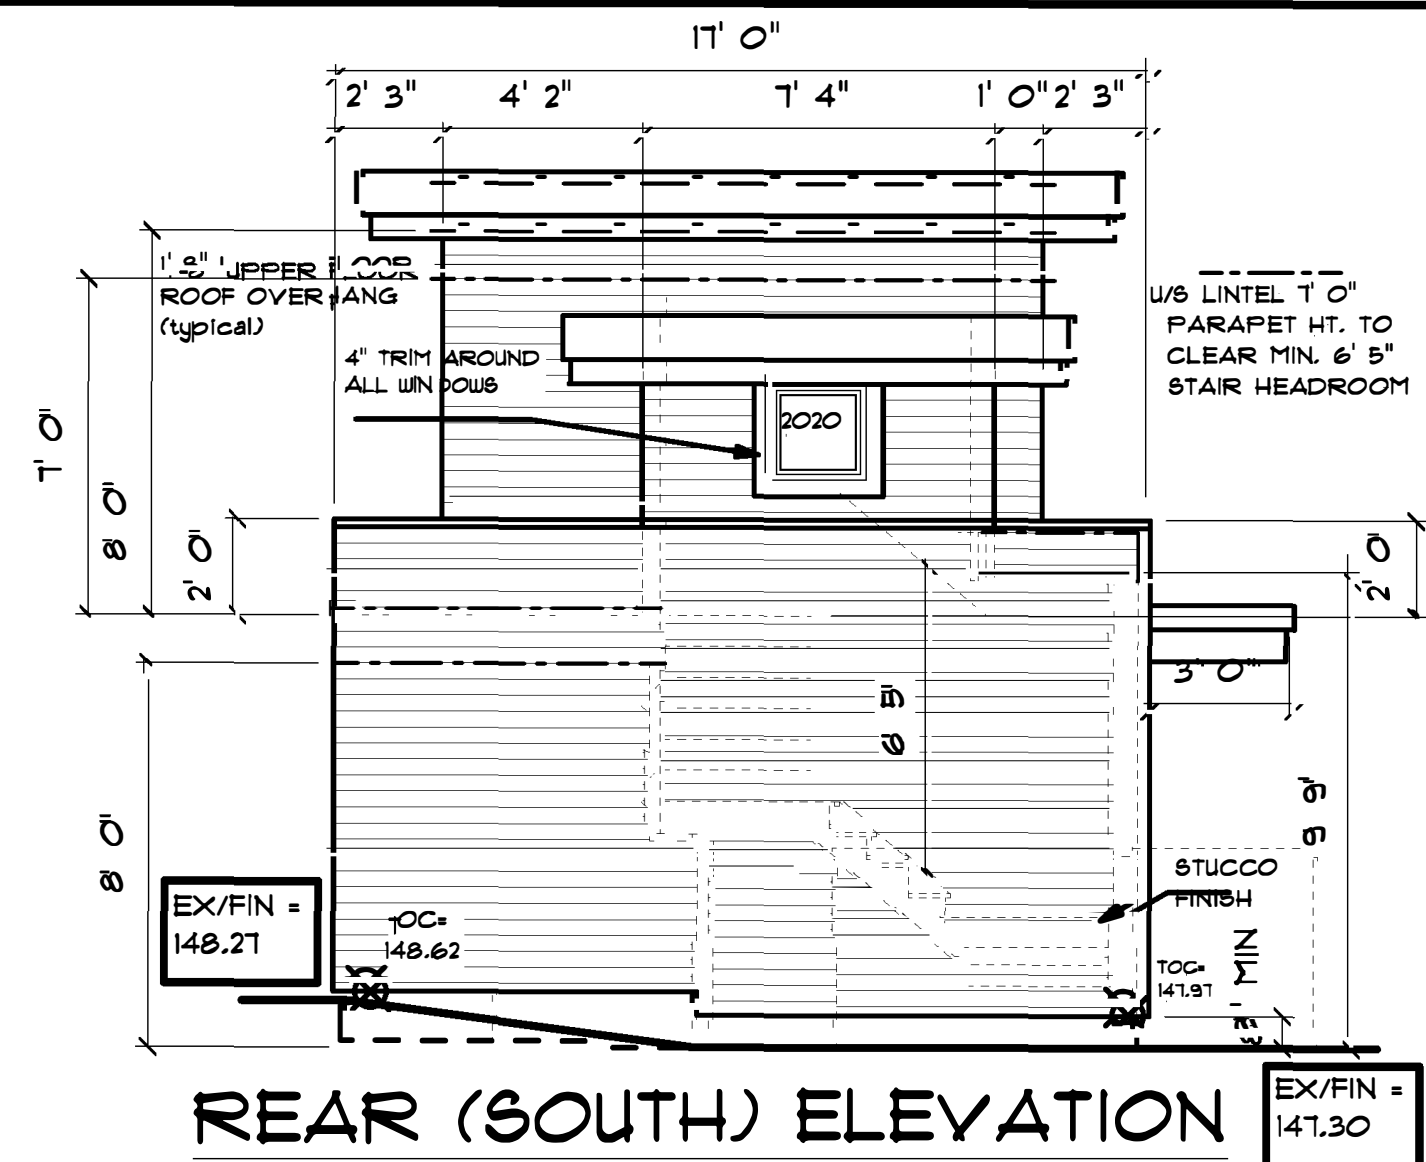

GROSS AREA	298.00 SF
LOW CEILING EXEMPT	0.00 SF
STAIR EXEMPT	29.00 SF
STORAGE	12.00 SF
TOTAL AREA	269.00 SF
NET AREA	245.00 SF

THERMAL EXCLUSION
(12.50' x 24.92') x 2 x 0.166 = 12.00 SF

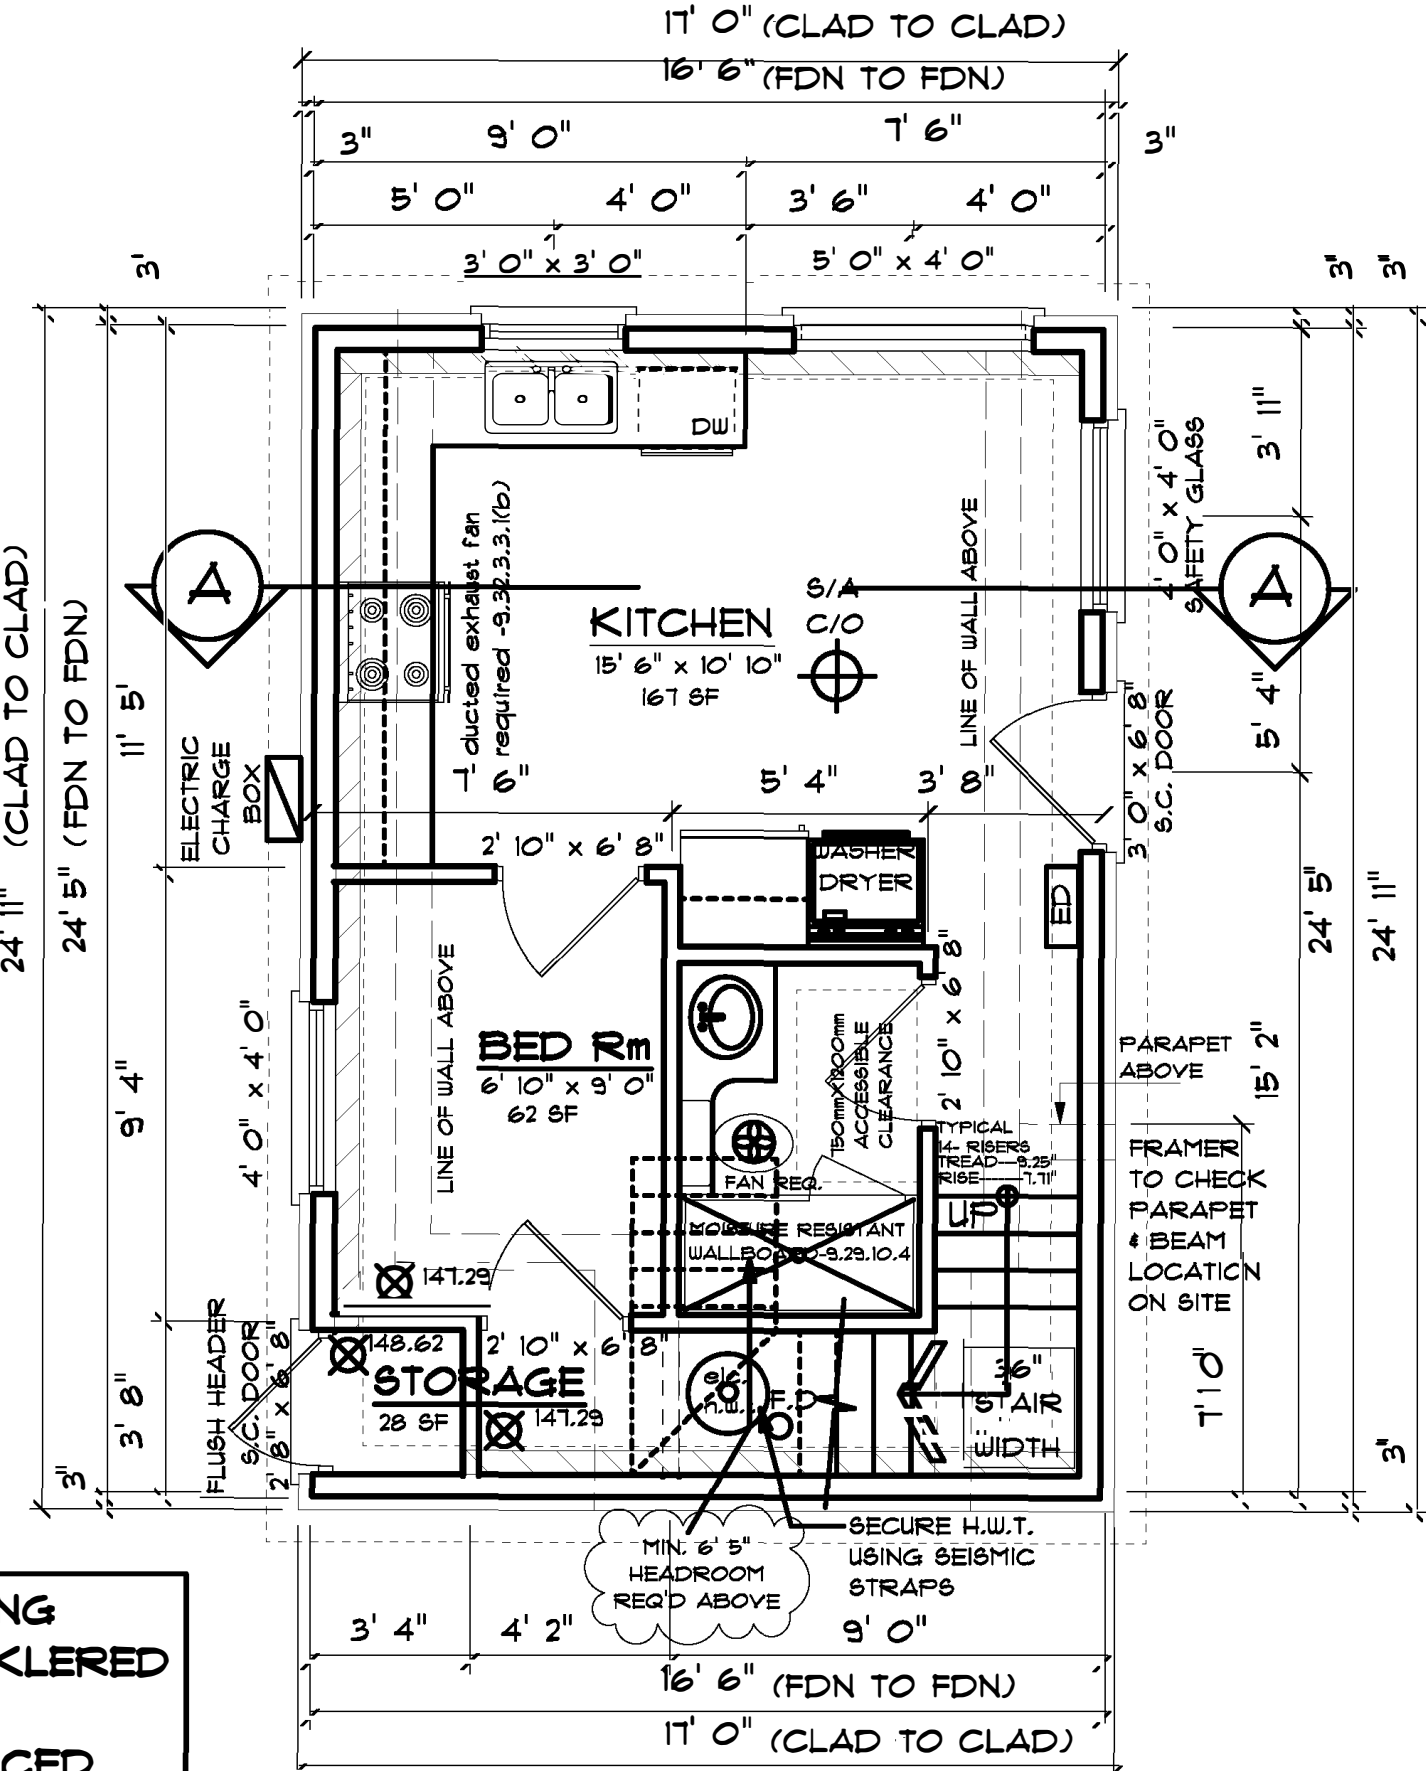

FOOTPRINT	424.00 SF
STORAGE	28.00 SF
TOTAL AREA	396.00 SF
NET AREA	382.00 SF

THERMAL EXCLUSION
(17.00' x 24.92') x 2 x 0.166 = 14.00 SF

BUILDING SPRINKLERED TO ENHANCED

SYMBOLS LEGEND:

- ⊕ SMOKE & CARBON MONOXIDE ALARM
- ED ENERGY DISPLAY UNIT
- TWO 50mm PVC PIPES FOR SOLAR SERVICE
- F.D. FLOOR DRAIN

PROPOSED LANE WAY HOUSE for Mr. VIKRAM DUTTA ON
7380 ONTARIO STREET, VANCOUVER, BC

this drawing/design is the exclusive property of
SIMPLEX HOME DESIGN Ltd. nobody is authorized to use
or reproduce the drawings without the written approval
from SIMPLEX HOME DESIGN Ltd.

SCALE: 1/4" = 1'-0"
DATE: MAY 28, 2015

PLAN: 32-6-2-180-14
DRAWN: BG