
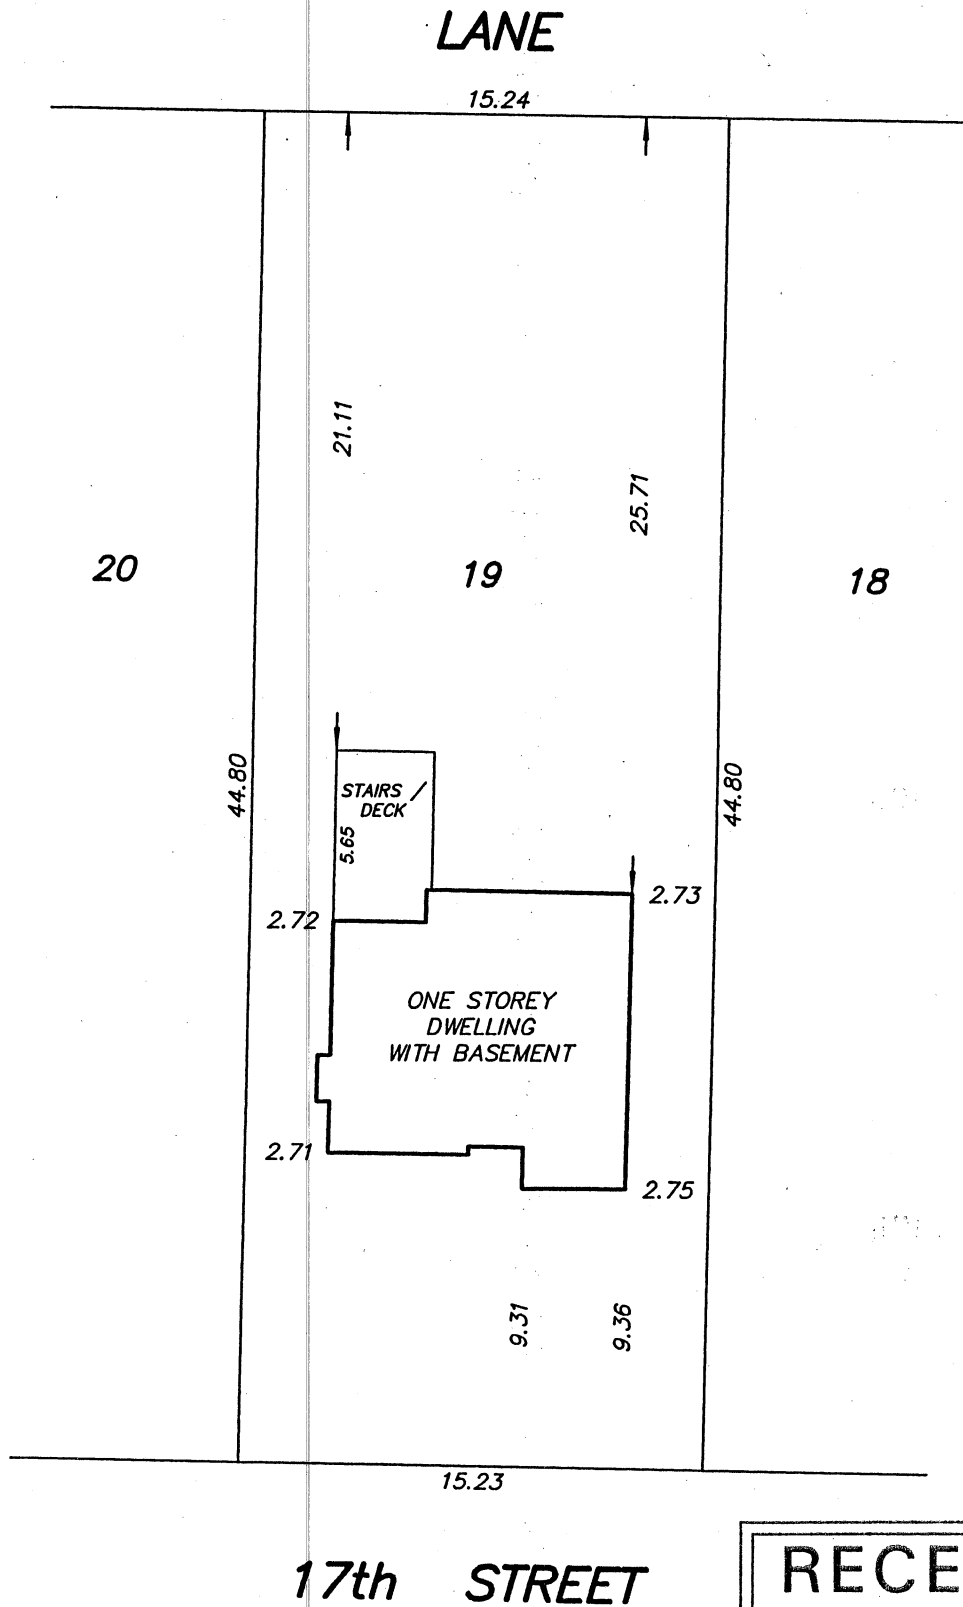


B.C. LAND SURVEYORS CERTIFICATE OF LOCATION
SHOWING IMPROVEMENTS ON LOT 19
BLOCK 15A DISTRICT LOT 550
PLAN 2998
SCALE 1 : 250

CIVIC ADDRESS : 438 E. 17th STREET
NORTH VANCOUVER, B.C.

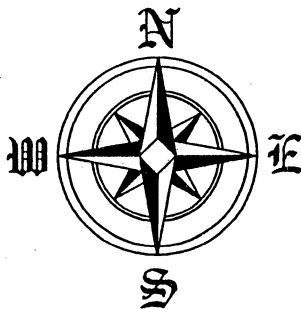

CERTIFIED CORRECT
THIS 31st DAY OF MAY, 2001.

B.C.L.S.

GARY SUNDVICK

©

This document is not valid unless originally signed and sealed.

FOR MUNICIPAL AND OR MORTGAGE PURPOSES ONLY, NOT TO BE USED TO DEFINE PROPERTY BOUNDARIES.

RECEIVED

JUN 27 2003

CITY OF NORTH VANCOUVER
COMMUNITY DEVELOPMENT
DEPARTMENT

BUTLER, SUNDVICK & ASSOCIATES
PROFESSIONAL LAND SURVEYORS
102 - 10277 154th STREET
SURREY, B.C. V3R 4J7
TEL: 589-2400 FAX: 589-7447
FILE : D0105-05