


DISTANCES SHOWN ON THIS PLAN ARE IN METRES AND CAN BE CONVERTED TO FEET BY DIVIDING BY 0.3048

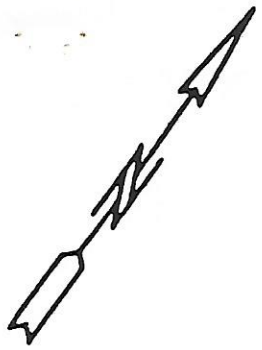

BLOCK 144

BLOCK 145

20M - 445  
LOT 66

LOT 67


LOT 68

LOT 69

LOT 70

REGISTERED™

KING'S COLLEGE DRIVE  
(DEDICATED BY REGISTERED PLAN 20M-445)

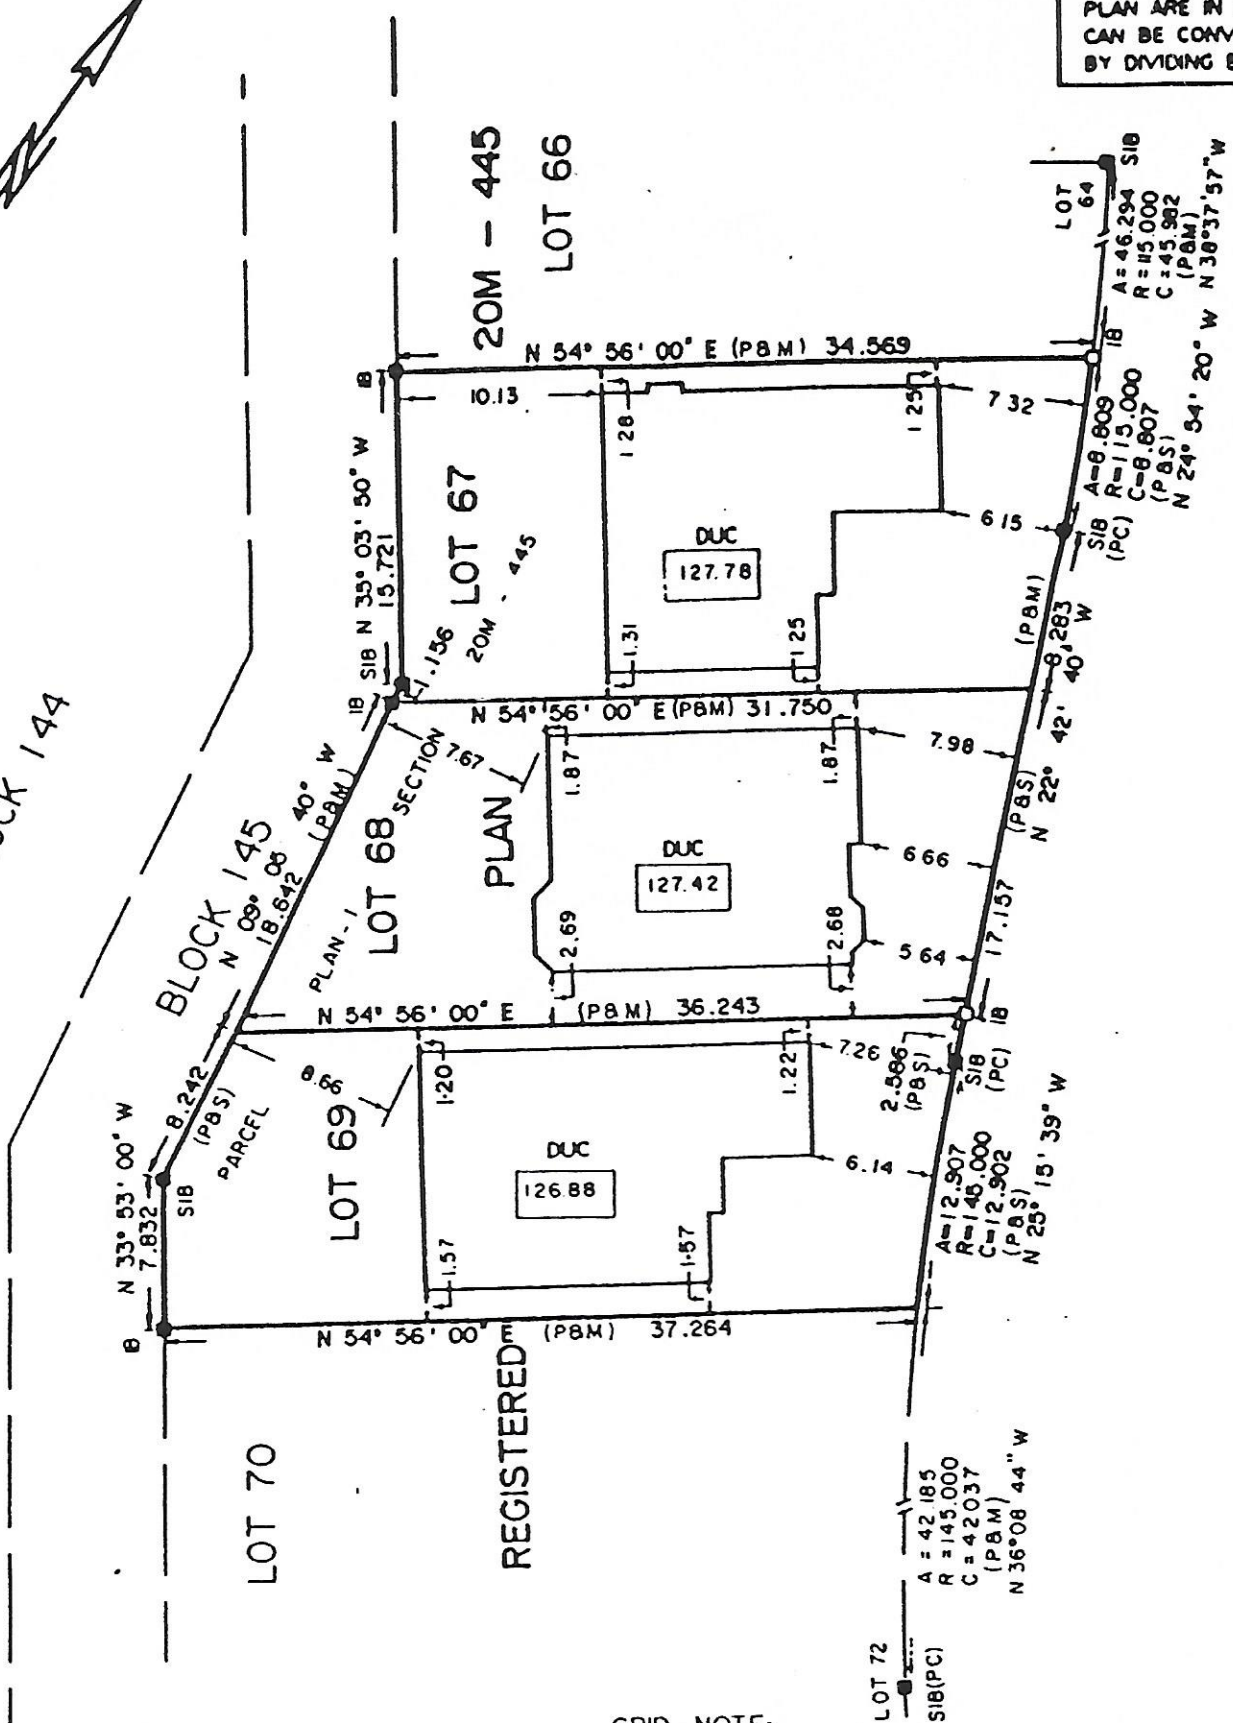

BUILDING LOCATION SURVEY OF  
LOTS 67, 68 AND 69  
REGISTERED PLAN 20M-445

TOWN OF CAKVILLE  
REGIONAL MUNICIPALITY OF HALTON  
SCALE 1:400

GRID NOTE:

ALL DISTANCES SHOWN HEREON ARE ONTARIO CO-ORDINATE SYSTEM ZONE 10 GRID DISTANCES AND MAY BE CONVERTED TO GROUND DISTANCES BY DIVIDING BY AN AVERAGE COMBINED SCALE FACTOR EQUAL TO 0.999879.

NOTES:

BEARINGS ARE ASTRONOMIC AND ARE REFERRED TO THE SOUTHWESTERLY LIMIT OF KING'S COLLEGE DRIVE AS SHOWN ON REGISTERED PLAN 20M - 445 HAVING A BEARING OF N 22° 42' 40" W

- DENOTES SURVEY MONUMENT PLUNG
- DENOTES SURVEY MONUMENT PLUNET
- SIB DENOTES STANCAED IRON BAR
- IB DENOTES IRON BAR