


BUILDING LOCATION SURVEY OF
 LOTS 55 TO 65 INCLUSIVE
 PLAN 43M-791
 CITY OF MISSISSAUGA
 REGIONAL MUNICIPALITY OF PEEL

METRIC
 MEASUREMENTS SHOWN ON THIS
 PLAN ARE IN METRES AND MAY
 BE CONVERTED TO FEET BY
 DIVIDING BY 0.3048
 SCALE 1:400

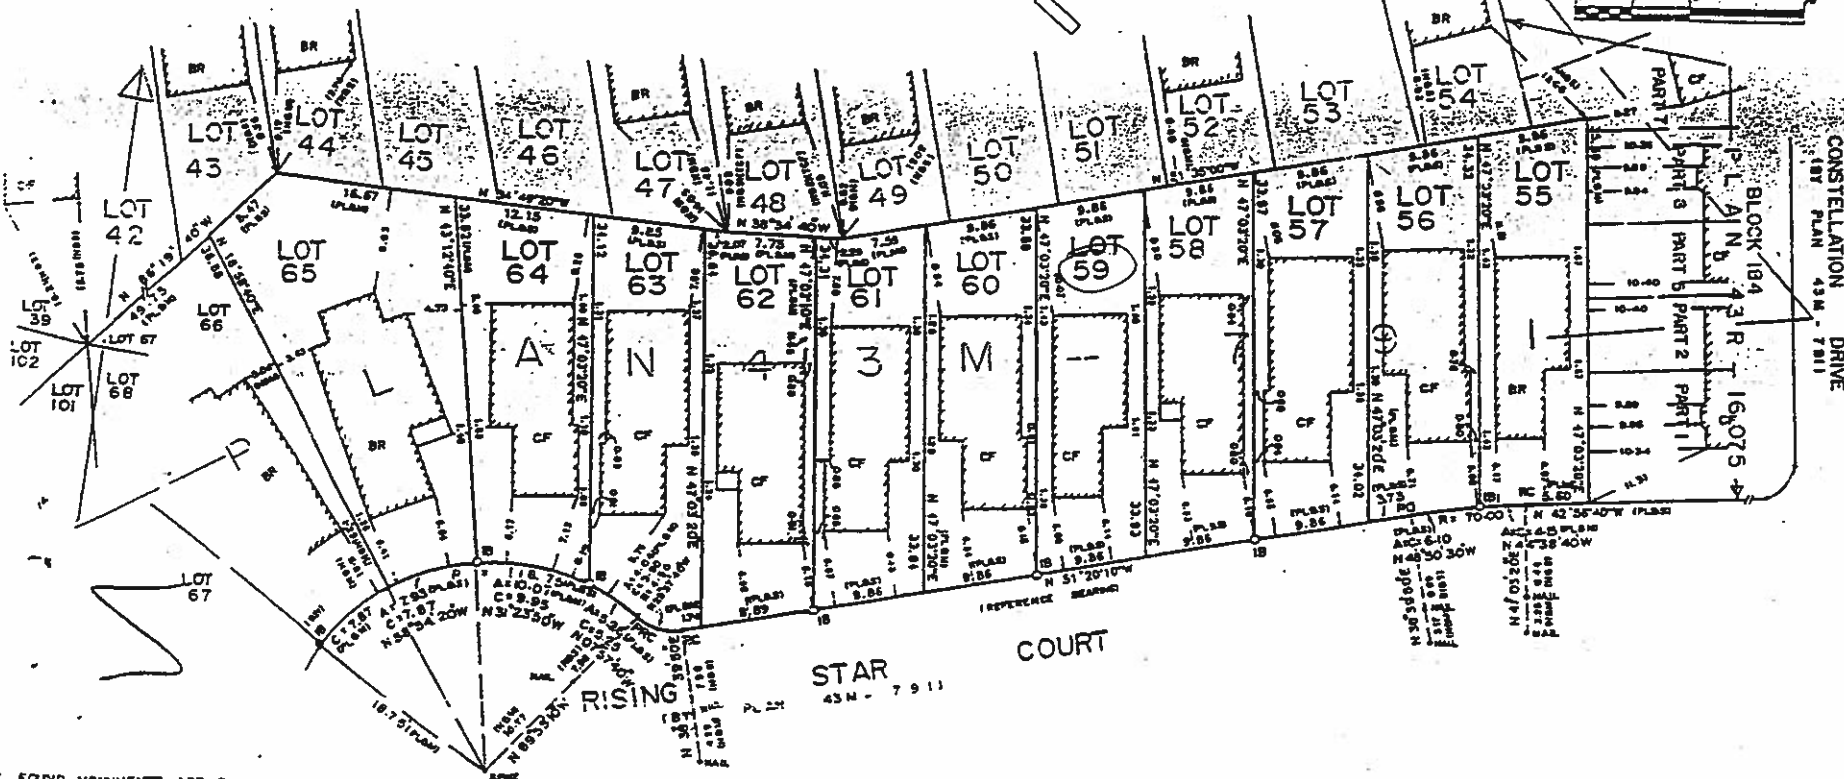

FOUND MONUMENTS ARE BY
 MARSHALL MACKLIN MONAGHAN ONT. LTD. O.L.S.
 UNLESS OTHERWISE SHOWN

LEGEND

• DENOTES SURVEY MONUMENT SET
 • DENOTES SURVEY MONUMENT FOUND
 • DENOTES STANDARD IRON BAR
 • DENOTES IRON BAR
 • DENOTES PLAN 43M-791
 • DENOTES FOUND TEMPORARY WITNESS
 MONUMENT BY P. SALNA CO. LTD. O.L.S.
 • DENOTES MEASURED
 NOTES BY P. SALNA CO. LTD. O.L.S.
 NOTES SET

C DENOTES CALCULATED
 CF DENOTES CONCRETE FOUNDATION WALLS
 BR DENOTES 2 STOREY BRICK DWELLING
 PC DENOTES POINT OF CURVATURE
 1920 DENOTES P. SALNA CO. LTD. O.L.S.
 (TCF) DENOTES TIE TO CONCRETE FOUNDATION
 WALL

NOTES

BEARINGS ARE ASTRONOMIC AND
 ARE DERIVED FROM THE WEST
 LIMIT OF RISING STAR COURT
 AS SHOWN ON REGISTERED
 PLAN 43M-791
 HAVING A BEARING N52°20'10"W

SURVEYOR'S CERTIFICATE

I HEREBY CERTIFY
 THAT THE FIELD SURVEY REPRESENTED
 ON THIS PLAN WAS COMPLETED ON THE
 19th DAY OF AUG., 1988

DATE: OCT. 17, 1988

R. SALNA
 ONTARIO LAND SURVEYOR

P. SALNA COMPANY LTD.

ONTARIO LAND SURVEYORS
 10225 YONGE STREET
 RICHMOND HILL, ONTARIO
 L4C-3B2
 PHONE: 884-3988 FILE: 87-104