

SURVEYOR'S REAL PROPERTY REPORT


PART 1
PLAN OF

LOTS 3,4,5 AND 6
PLAN 43M-1087

CITY OF MISSISSAUGA

REGIONAL MUNICIPALITY OF PEEL

SCALE 1:300

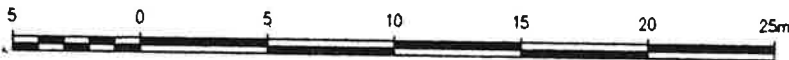

VLADIMIR KRUMAR LTD., O.L.S. 1998

METRIC


DISTANCES SHOWN ON THIS PLAN ARE CONVERTED TO FEET BY DIVIDING BY 0.3048

LEGEND

- DENOTES SURVEY MONUMENT PL
- DENOTES SURVEY MONUMENT FOU
- SIB DENOTES STANDARD IRON BAR
- IB DENOTES IRON BAR
- PL DENOTES PLAN 43M-1087
- DUC DENOTES DWELLING UNDER CONST
- CF DENOTES CONCRETE FOUNDATION
- CN DENOTES CONCRETE NAIL
- MMM DENOTES MARSHALL, MACKLIN AND
- RPE DENOTES RADY PENTEK AND EDW

UPDATED TO SHOW D.U.C. ON LOTS 4 AND 5

WINSTON CHURCHILL BOULEVARD
 LOT 1, REGISTRAR'S COMPILED PLAN 1003
 BLOCK 88 PIN 13514-0358
 BLOCK 232

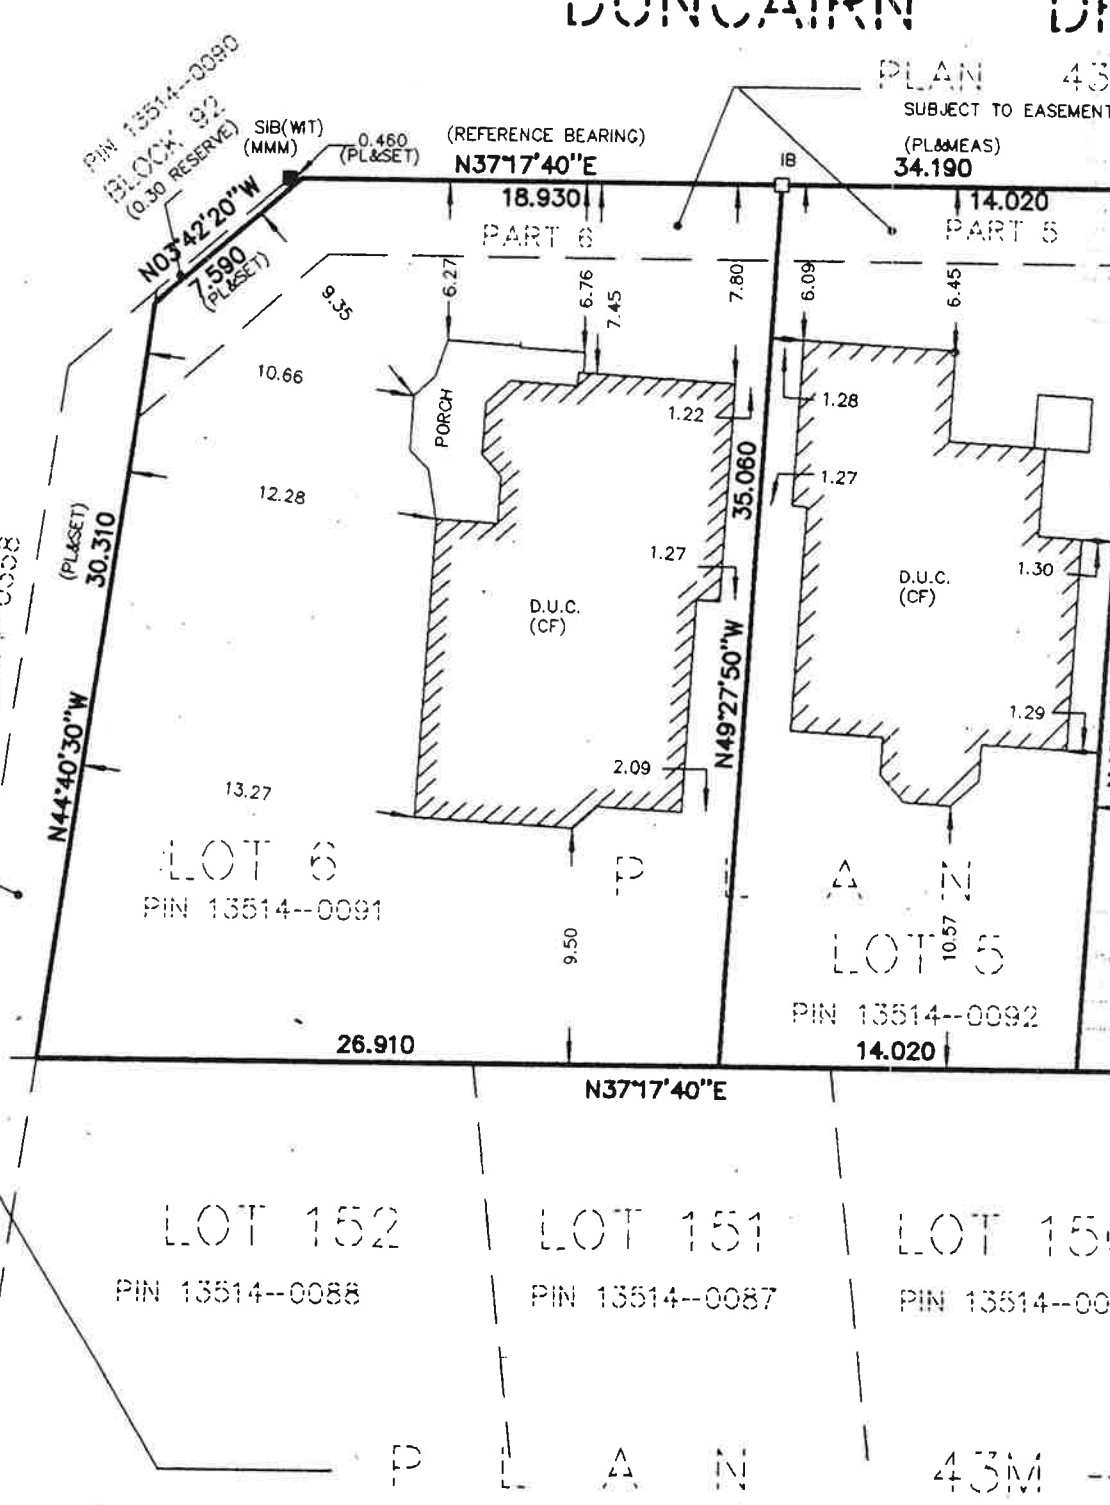

DUNCAIRN DE

PLAN 43M-1087
SUBJECT TO EASEMENT (PL&MEAS) 34.190

PART 2

THIS PLAN MUST BE READ IN CONJUNCTION WITH SURVEY REPORT DATED APRIL 2, 1998, UPDATED AUG. 7, 1998

© COPYRIGHT 1998
Unauthorized reproduction of this plan, in whole or in part, is prohibited.

BEARINGS ARE ASTRONOMIC AND, ARE REFERRED TO THE SOUTHERLY LIMIT OF DUNCAIRN DRIVE AS SHOWN ON PLAN 43M-1087 HAVING A BEARING OF N37°17'40"E

N MÈTRES AND CAN BE 3048.

NTED ND

TRUCTION

MONAGHAN O.L.S. WARD O.L.S.'S

ND 5, AUG 7, 1998

APRIL 2, 1998
DATE

MAJA KRČMAR
ONTARIO LAND SURVEYOR

SURVEYOR'S CERTIFICATE


I CERTIFY THAT THE FIELD SURVEY REPRESENTED ON THIS PLAN WAS COMPLETED ON THE 15th DAY OF DECEMBER, 1997.

RIVE

(BY PLAN 43M-1087)

R -- 20041

AS IN LT 1441272 (3.0 m wide)

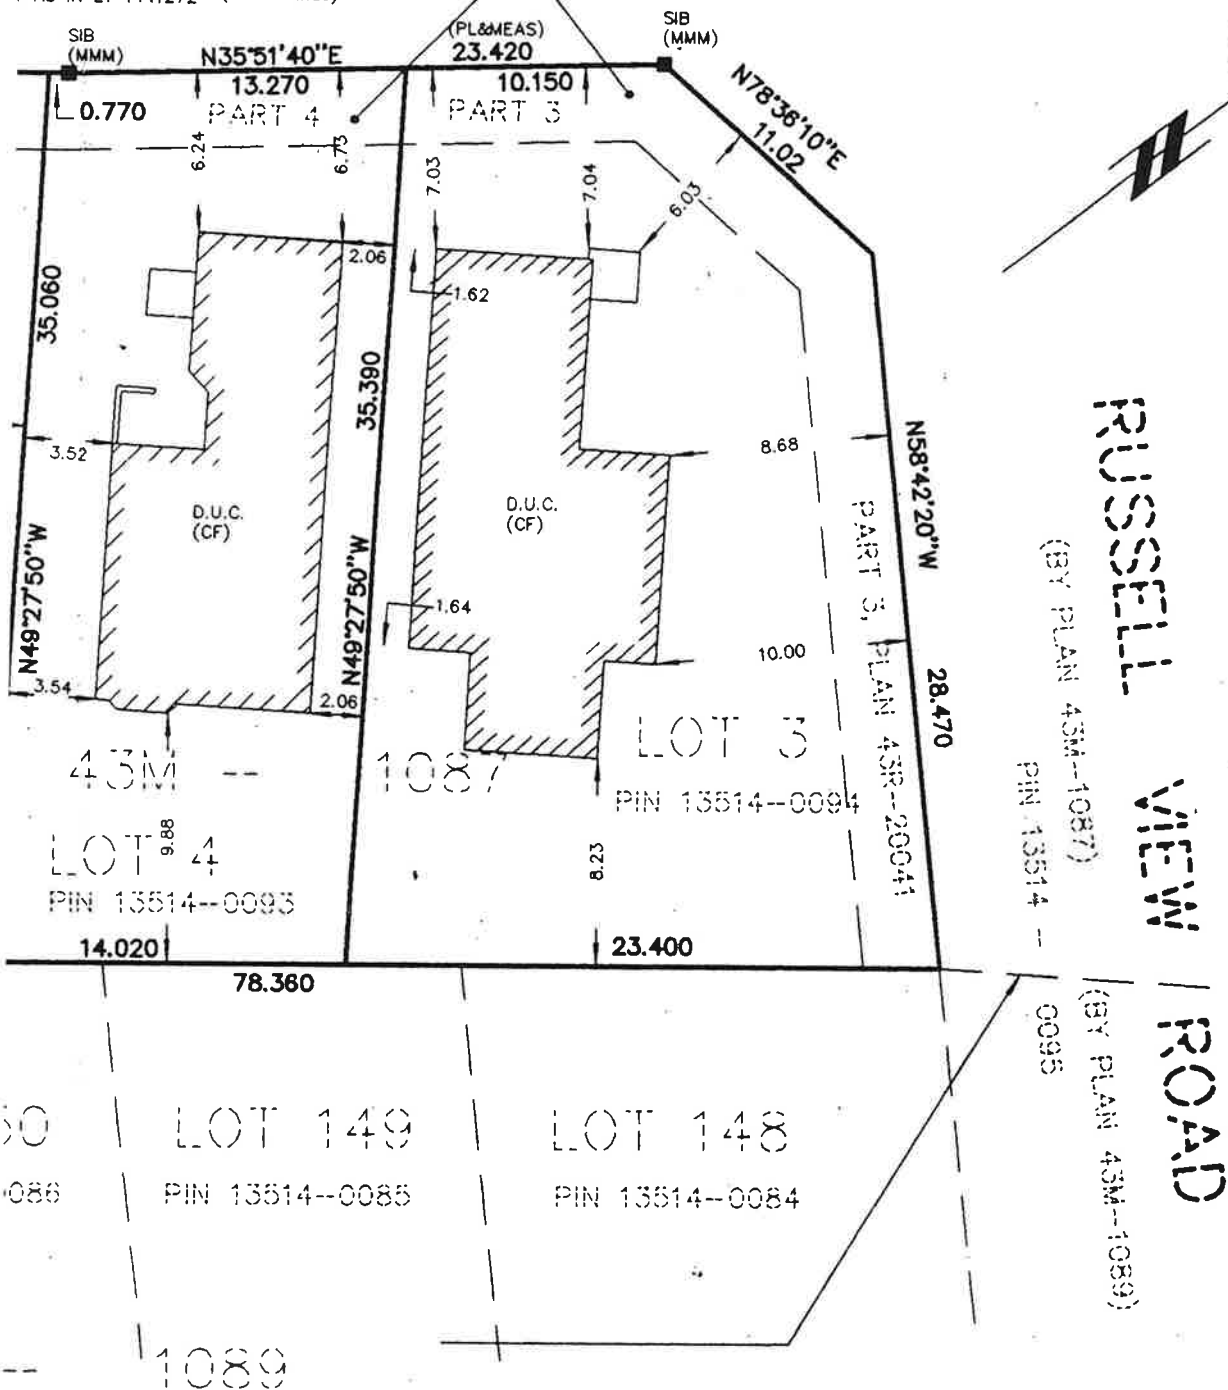

ASSOCIATION OF ONTARIO LAND SURVEYORS
PLAN SUBMISSION FORM
1196820



THIS PLAN IS NOT VALID UNLESS IT IS AN EMBOSSED ORIGINAL COPY ISSUED BY THE SURVEYOR in accordance with Regulation 1026, Section 29(3)

RUSSELL VIEW ROAD
(BY PLAN 43M-1087)
PIN 13514-0095
(BY PLAN 43M-1089)

VLADIMIR KRČMAR LTD.

ONTARIO LAND SURVEYORS

1137 CENTRE STREET THORNHILL ONTARIO, L4J 3M6

TEL(905) 738-0053 FAX (905) 738-9221

VLADIMIR KRČMAR LTD., O.L.S. production, distribution, alteration or use of the whole or in part, is strictly prohibited.

FIELD:	LP	DRAWN:	BA	CHECKED:	MK	JOB No:	96140
DWG NAME:	961403			PLOT DATE:	08:46:50 12/08/97		