


8 SWIFTDALE PLACE

LOT 8, CONCESSION 3, EAST OF YONGE STREET

INST NO 78160260

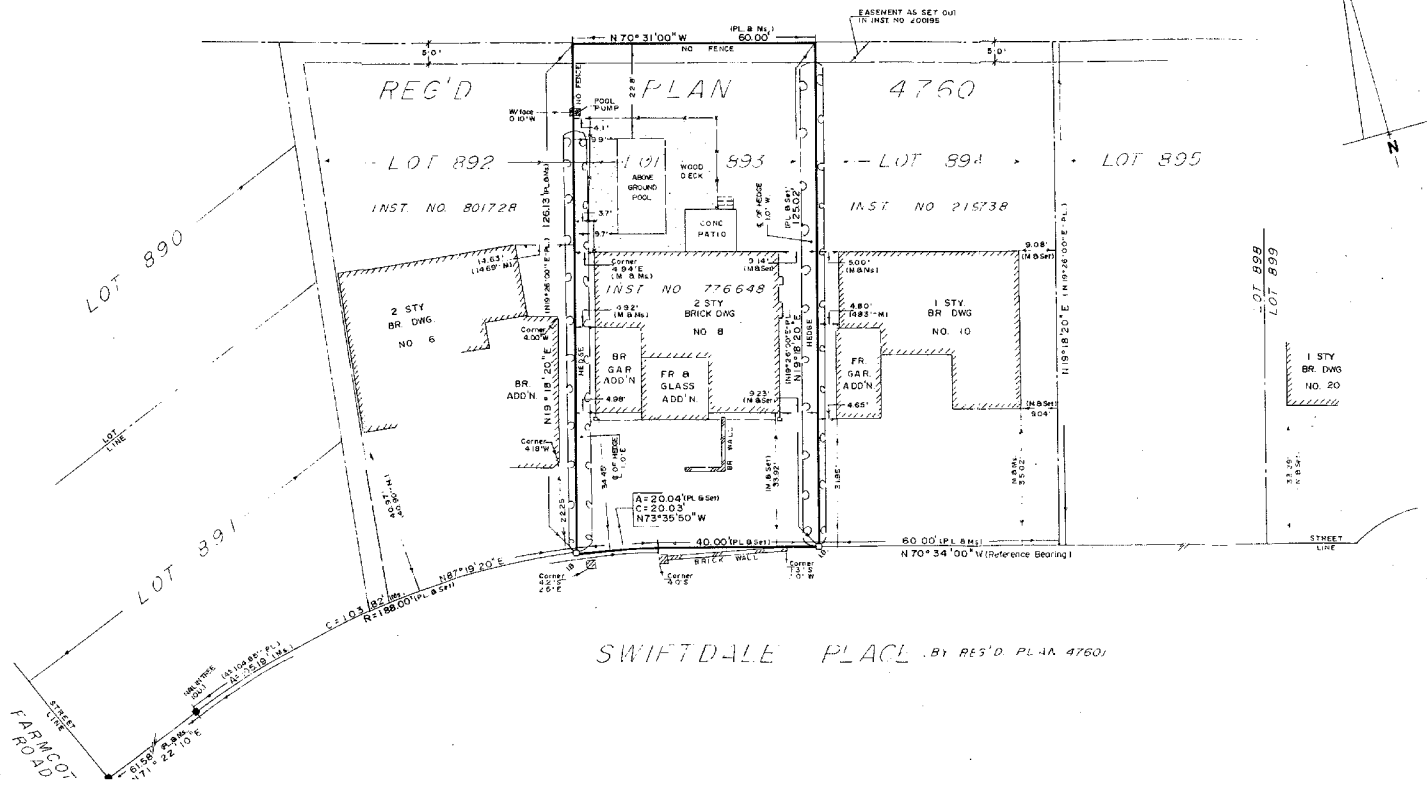

PLAN SHOWING LOCATION OF DWELLING ON
 LOT 893, REGISTERED PLAN 4760
 CITY OF NORTH YORK
 MUNICIPALITY OF METROPOLITAN TORONTO
 Scale: 1" = 20'

SURVEYOR'S CERTIFICATE

I CERTIFY THAT THE FIELD SURVEY REPRESENTED ON THIS PLAN
 WAS COMPLETED ON THE 30th DAY OF Oct. 1989.

Oct 31, 1989
 DATE

Guido Papa
 L.S. GUILLING
 ONTARIO LAND SURVEYOR

NOTE

BEARINGS SHOWN HEREON ARE ASTROMONIC AND ARE REFERRED TO
 THE NORTHERLY LIMIT OF SWIFTDALE PLACE AS SHOWN ON
 REG'D PLAN 4760 HAVING A BEARING OF N72°34'00"W

- DENOTES SURVEY MONUMENT FOUND
- " SURVEY MONUMENT PLANTED
- S.I.B. " STANDARD IRON BAR
- IB " IRON BAR
- PL " REGISTERED PLAN 4760
- M " MEASURED
- M " MARSHALL, MACKLIN, MONAGHAN, O.L.S.
- OU " ORIGIN UNKNOWN

GUIDO PAPA SURVEYING LTD
 ONTARIO LAND SURVEYOR
 1206 CENTRE STREET, THORNHILL, ONTARIO, L4J 3M9