




7925 FRENCH ST 7907 FRENCH ST 7895 FRENCH ST (SITE) 7871 FRENCH ST (SITE) 7865 FRENCH ST 7855 FRENCH ST



HYDRANT LOCATION
AT 62ND AVE & FRENCH ST.

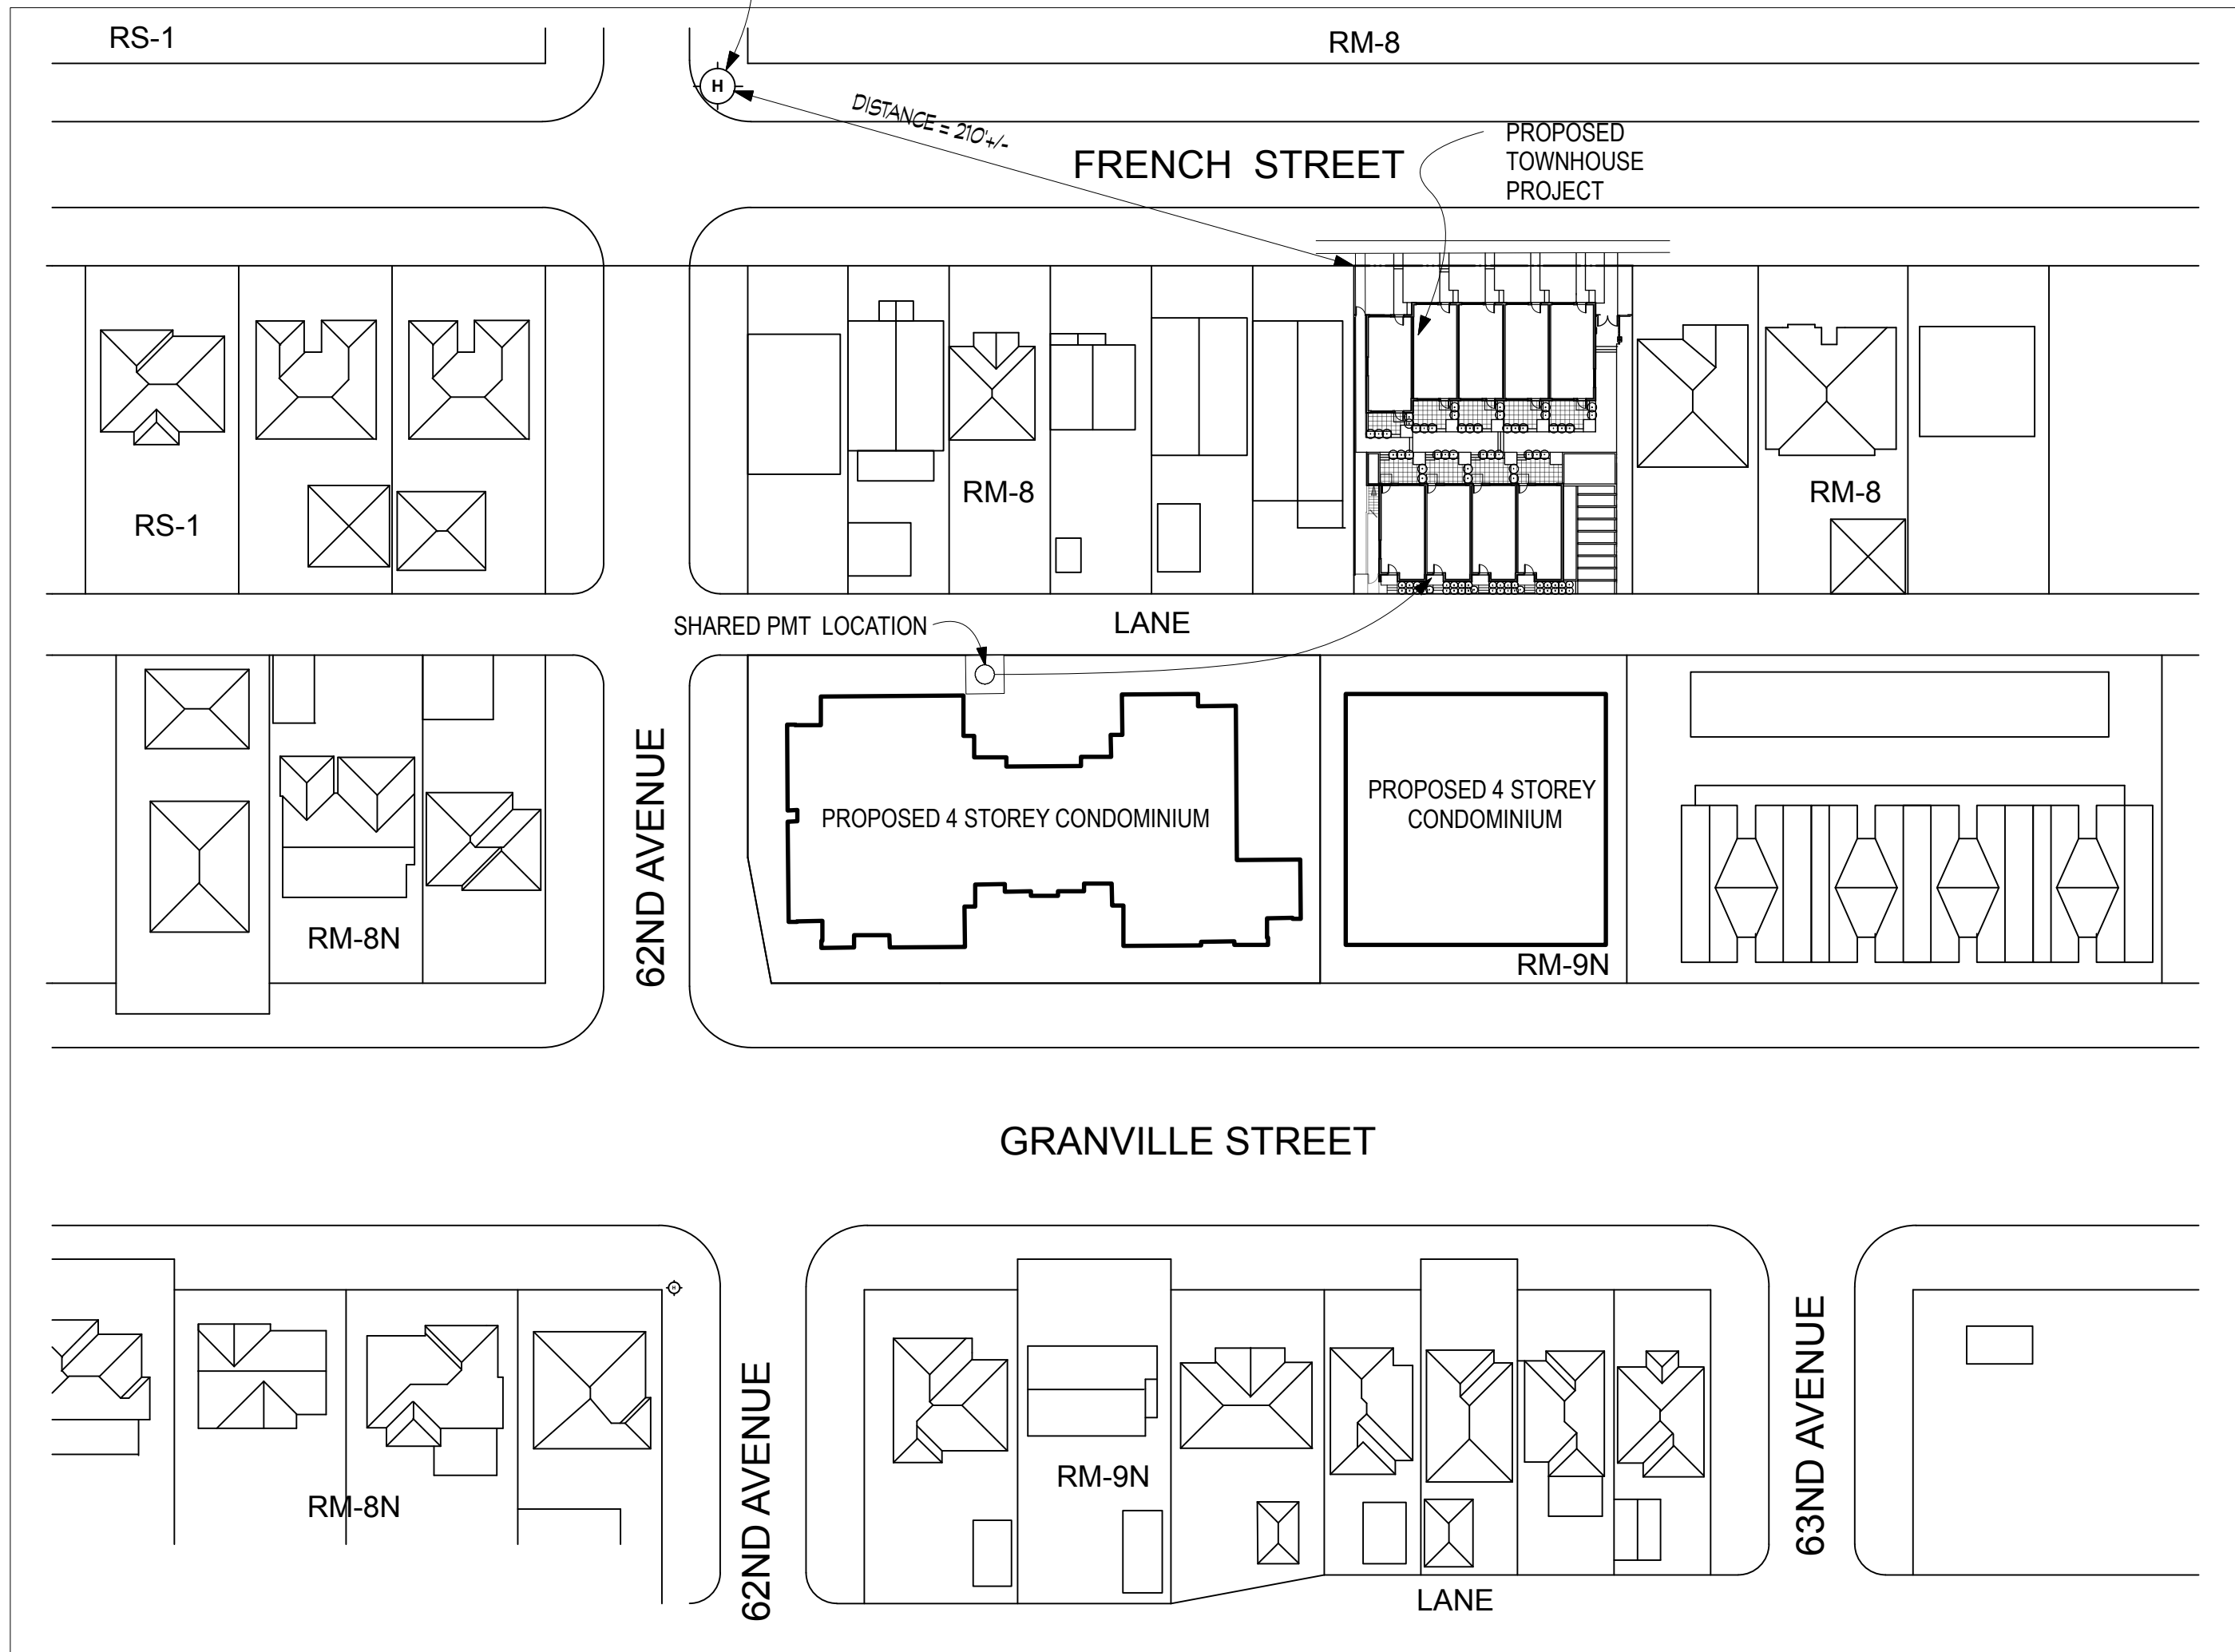

2 CONTEXT PLAN
Scale: 1" = 50 ft

3 CONTEXT AERIAL
Scale: 1" = 50 ft

revision / submission	no.	yr-m-d	revision / submission	no.	yr-m-d
ISSUED FOR CLIENT REVIEW	1	2016/08/25	ISSUED FOR DP APPLICATION	2	2016/11/09
	3			4	

Project Title :	Drawing Title :
FRENCH STREET TOWNHOMES	STREETSCAPE
7871 & 7895 FRENCH ST., VAN., B.C.	
Drawn by : JW	CAD file name : 823
Project Number :	Scale : A S I N D I C A T E D