


PLAN OF SURVEY OF
PART OF LOT 9
REGISTERED PLAN 2969 YORK
FORMERLY IN THE BOROUGH OF EAST YORK
MUNICIPALITY OF METROPOLITAN TORONTO
NOW IN THE
CITY OF TORONTO

SCALE 1:100
C. E. DOTTERILL LTD. SURVEYORS

SCHEDULE C

Helen Tennyson
22 Beechwood Crescent
Toronto, ON M4K 2K8

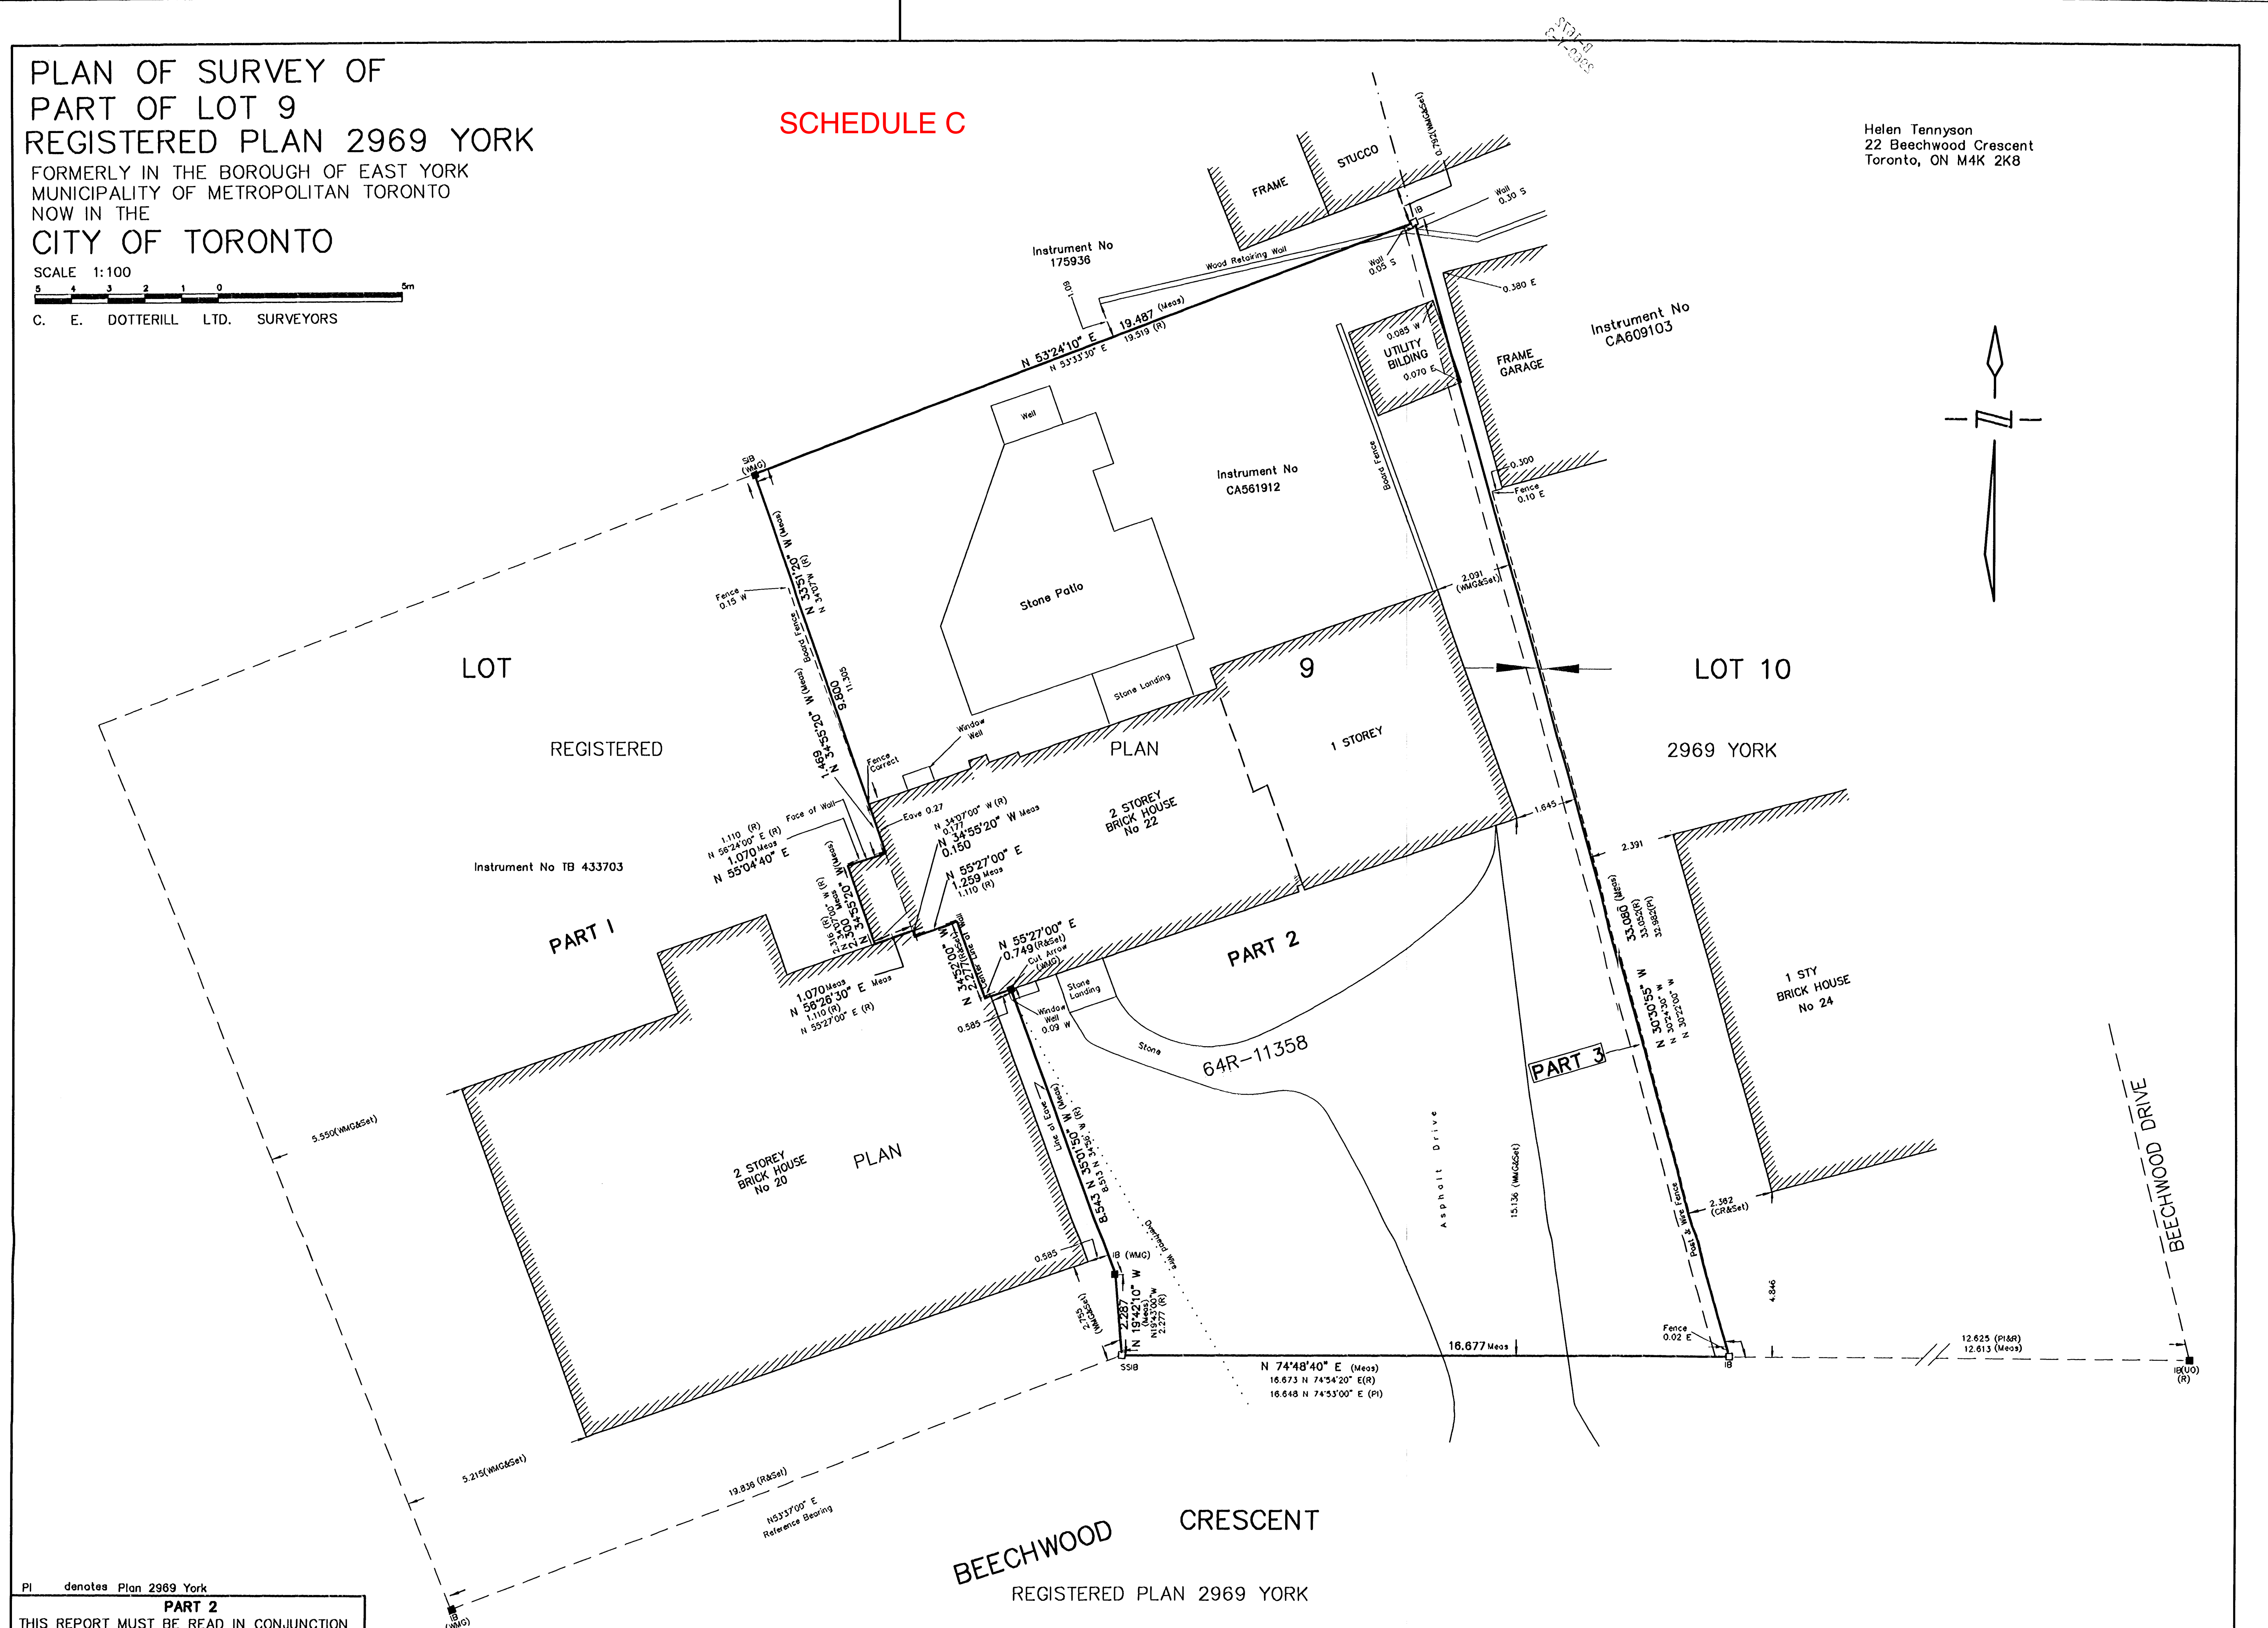

PI denotes Plan 2969 York

PART 2

THIS REPORT MUST BE READ IN CONJUNCTION
WITH SURVEY REPORT DATED DEC 14th, 1999

NOTE

S.I.B. denotes Standard Iron Bar
I.B. denotes Iron Bar
S.S.I.B. denotes Short Standard Iron Bar
I.T. denotes Iron Tube
C.C. denotes Cut Cross
F. denotes Found
S. denotes Set
Wt. denotes Witness
OU denotes Origin Unknown
CD denotes C. E. Dotterill O.L.S.
WMG denotes Winters Maughan Glenday OLS
R denotes Plan 64R-11358
CR denotes C. Reuben OLS

SURVEYOR'S CERTIFICATE

I certify that
1. This survey and plan are correct and in accordance
with the Survey Act, the Surveyors Act and the
regulations made under them.
2. The survey was completed on the 29th day of
November, 1999.

December 14th, 1999

C. E. DOTTERILL
Ontario Land Surveyor

BEARING NOTE

Bearings are astronomic and are referred
to the Northerly limit of Beechwood
Crescent as shown on Plan
2969 York having a bearing of N53°37'00"E

METRIC

Distances shown on this plan are in metres and
can be converted to feet by dividing by 0.3048

C. E. DOTTERILL LTD.

ONTARIO LAND SURVEYOR
884 MILLWOOD ROAD
TORONTO 467-8023

ASSOCIATION OF ONTARIO
LAND SURVEYORS
PLAN SUBMISSION FORM

1278282



THIS PLAN IS NOT VALID
UNLESS IT IS AN EMBOSSED
ORIGINAL COPY
ISSUED BY THE SURVEYOR
In accordance with
Regulation 1026, Section 29(3).

JOB No
99-449

*Not up to date